




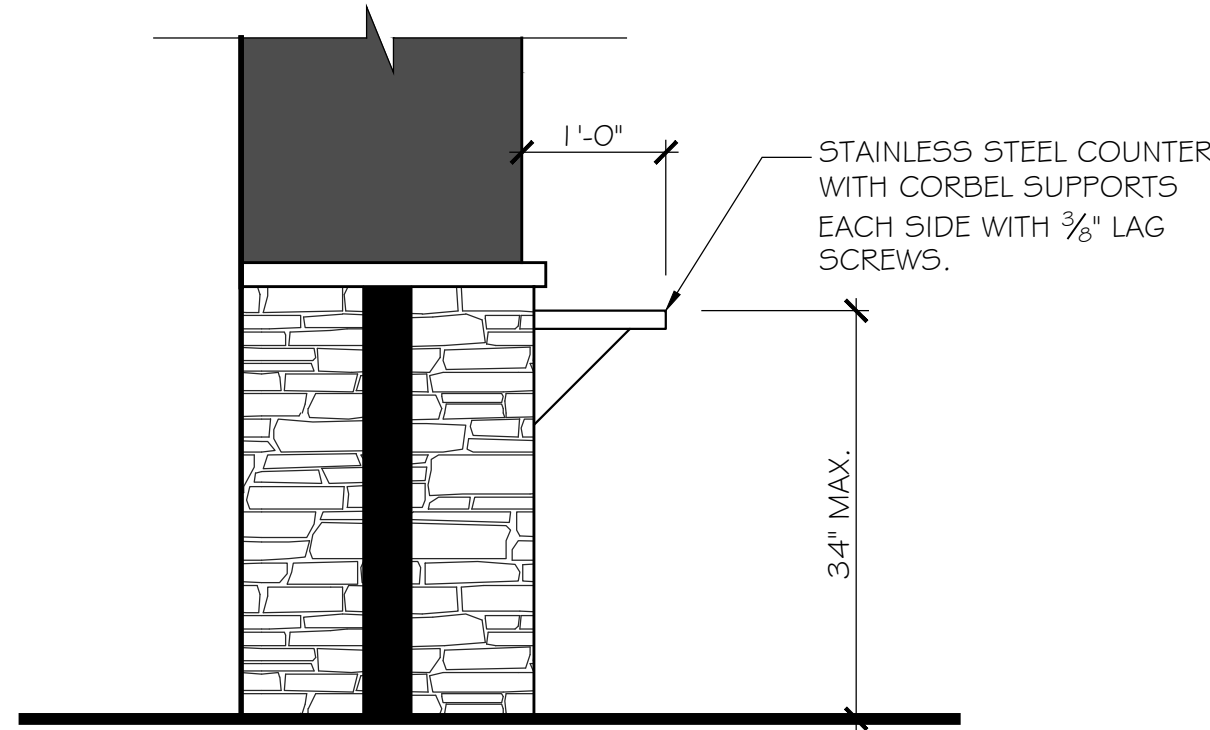

SECTION @ ACCESSIBLE COUNTER
3/4" = 1'-0"

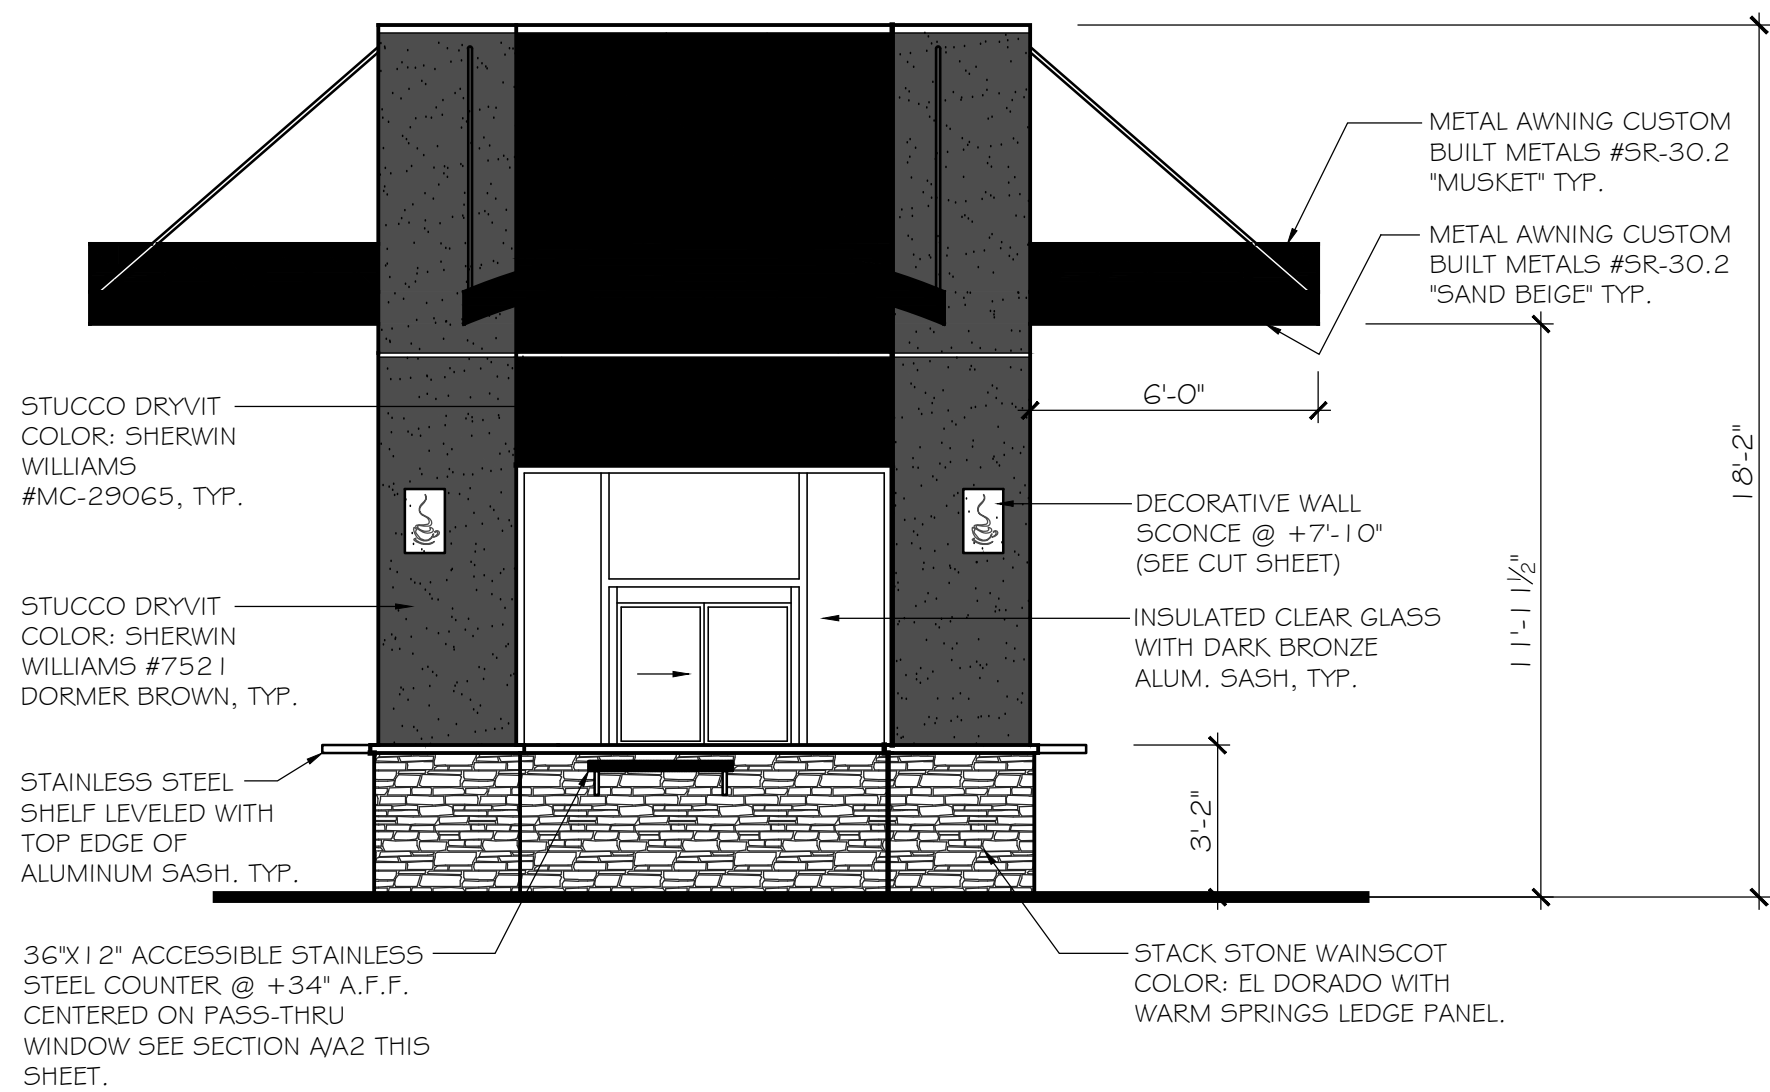

EAST ELEVATION
1/4" = 1'-0"

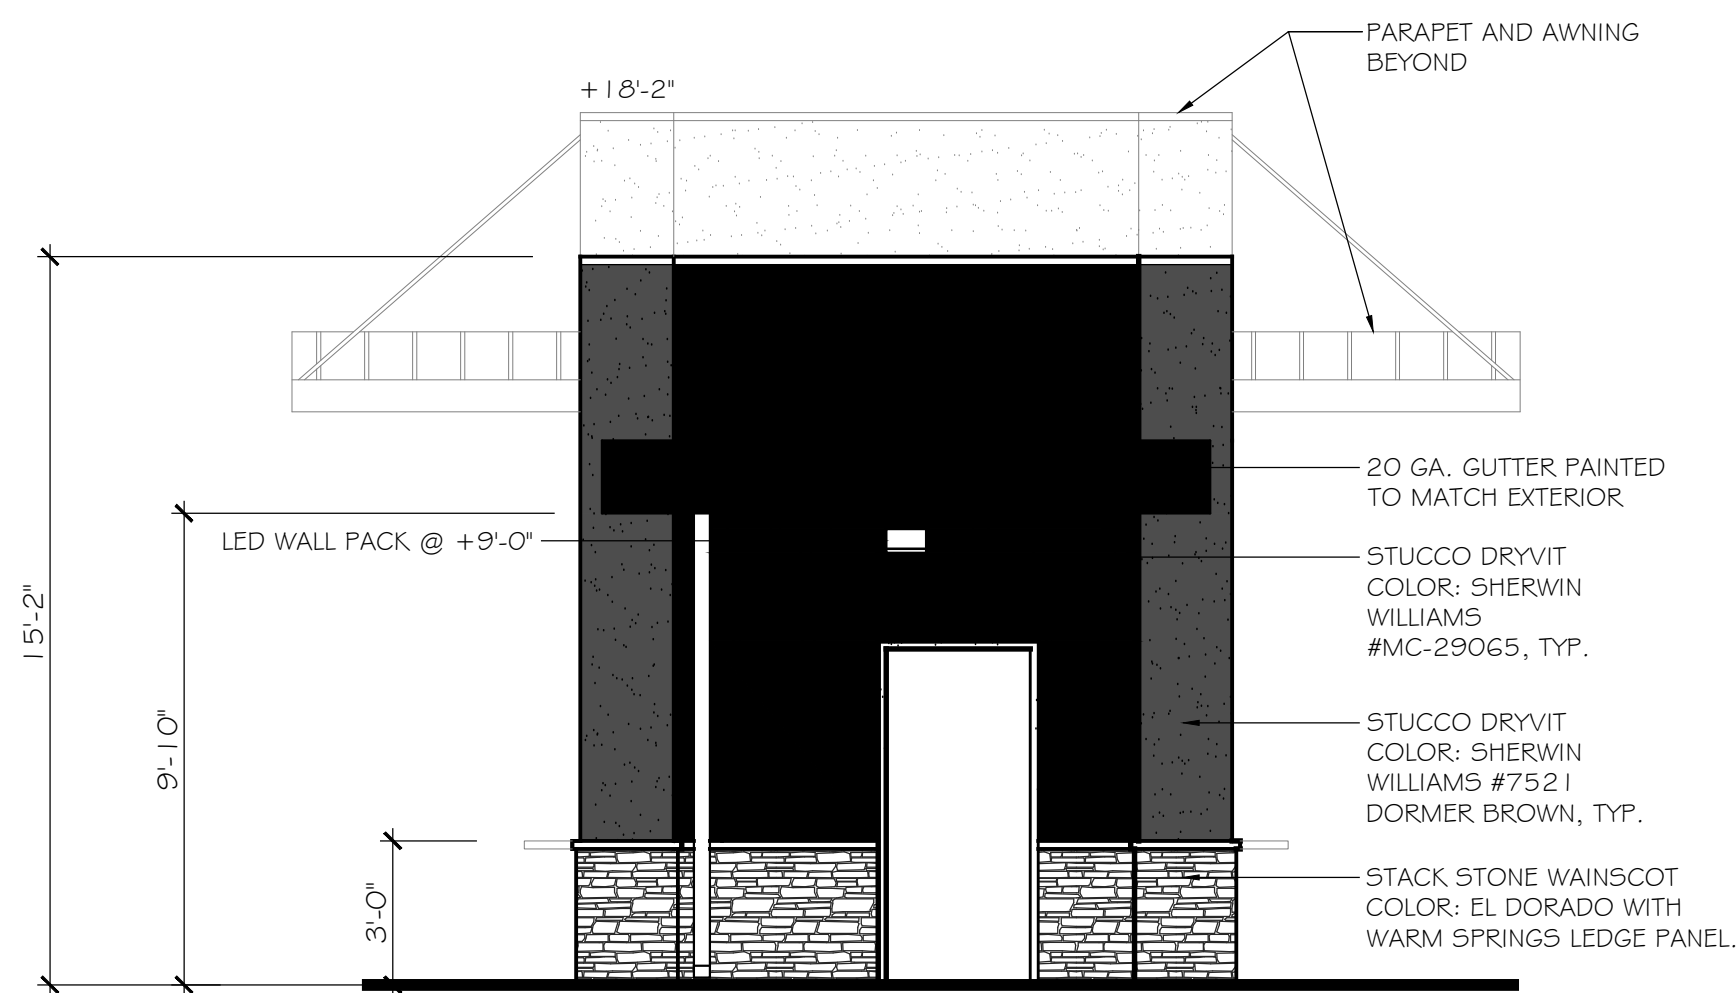

WEST ELEVATION
1/4" = 1'-0"

NOTE:
WALL SIGNAGE IS LIMITED TO 25F PER LF OF PRIMARY BUILDING FRONTAGE.


Exhibit B



SOUTH ELEVATION
1/4" = 1'-0"



NORTH ELEVATION
1/4" = 1'-0"

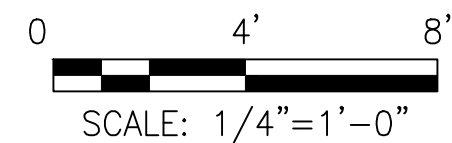

REVISIONS	BY
Leo McGlade & associates, inc. 3417 Arden Way Sacramento, CA 95825 (916) 486-8380	
ELEVATIONS	
PROPOSED DRIVE-THRU FOR: THE HUMAN BEAN 7601 SUNRISE BLVD. CITY OF CITRUS HEIGHTS	
Date	11-10-16
Scale	A5 NOTED
Drawn	R.J.
Job	16-61-C188
Sheet	A2
Of	4 Sheets