


ISSUE DATE:

XXX

REVISION:

**NOT FOR CONSTRUCTION**  
THIS SET OF DOCUMENTS ARE FOR REVIEW AND COST ESTIMATION ONLY

**JST ARCHITECTS**  
ARCHITECTURE | PLANNING | MAUSOLEUM | CEMETERY | INTERIORS  
WWW.JSTARARCHITECTS.COM  
9011 MAIN STREET, SUITE 0250  
DALLAS, TX 75243  
© JSTUART TODD, INC.

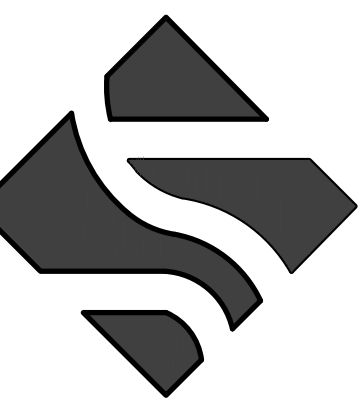


**CALVARY CEMETERY MAINTENANCE SERVICE FACILITY**  
ROMAN CATHOLIC DIOCESE OF SACRAMENTO  
CITRUS HEIGHTS, CA.


SHEET NO.

A3.0


JOB NUMBER: XXXXX

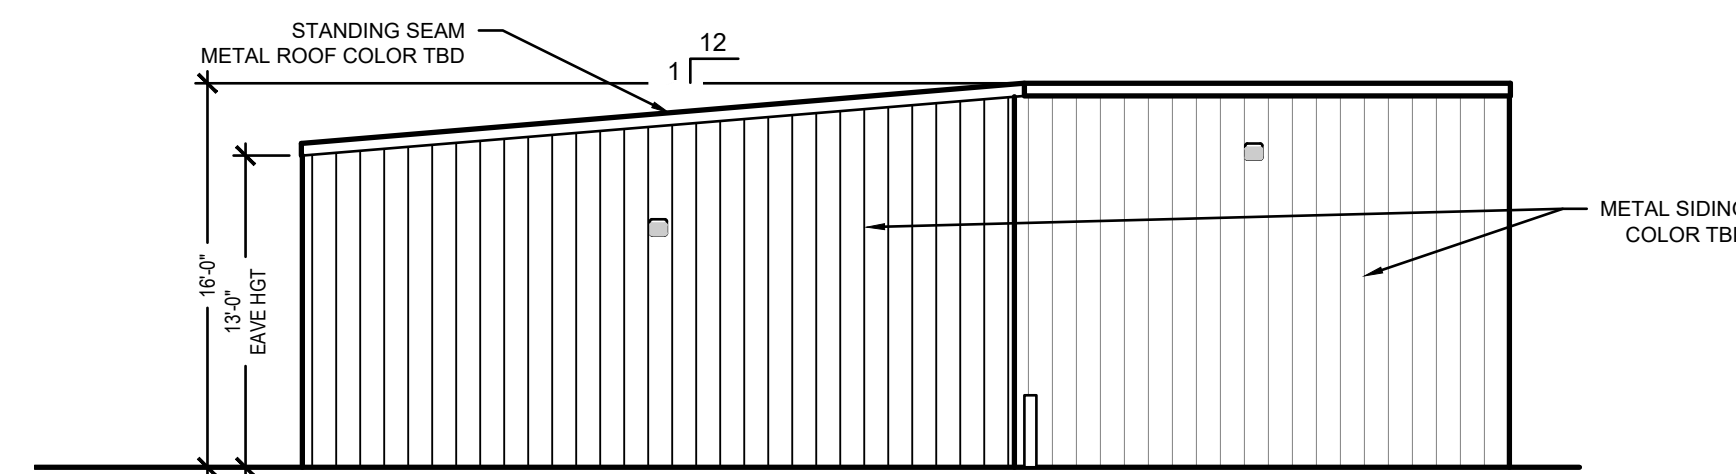


**08 GARAGE BUILDING - WEST ELEVATION**  
SCALE: 1/8" = 1'-0"

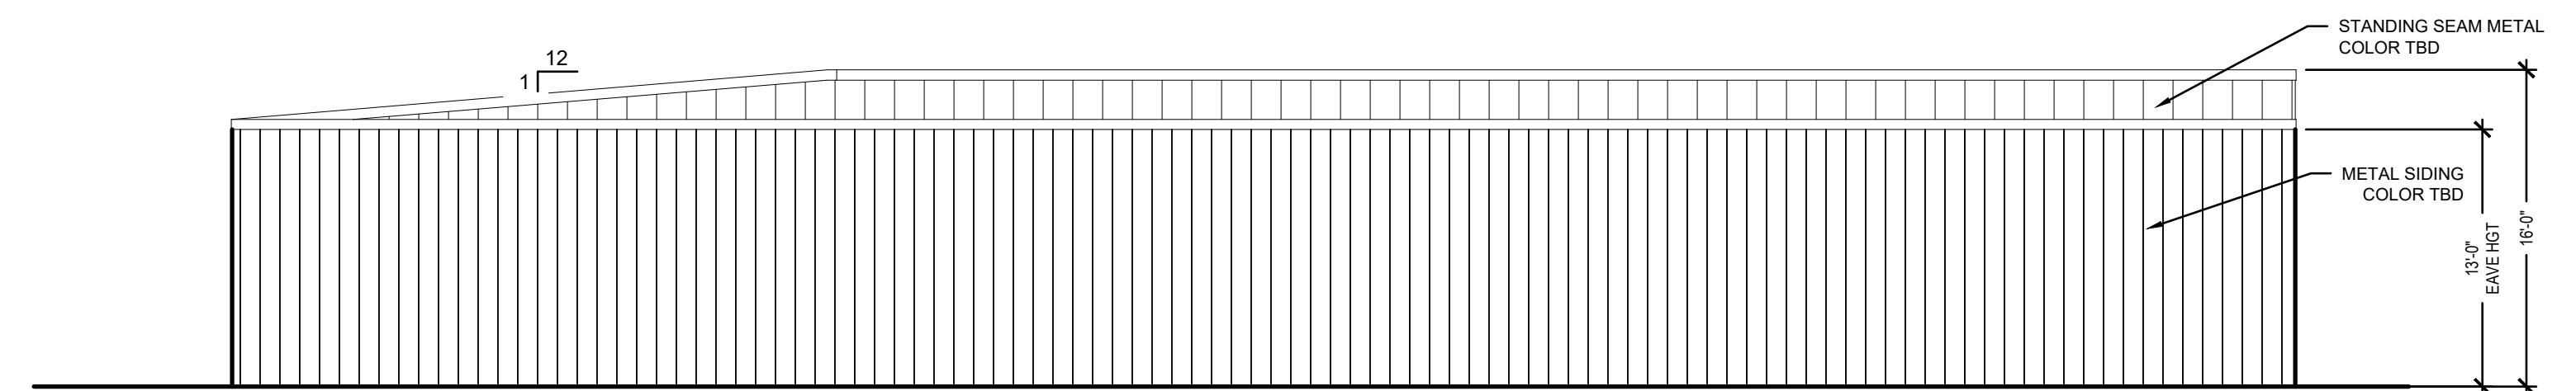


**06 GARAGE BUILDING - SOUTH ELEVATION**  
SCALE: 1/8" = 1'-0"

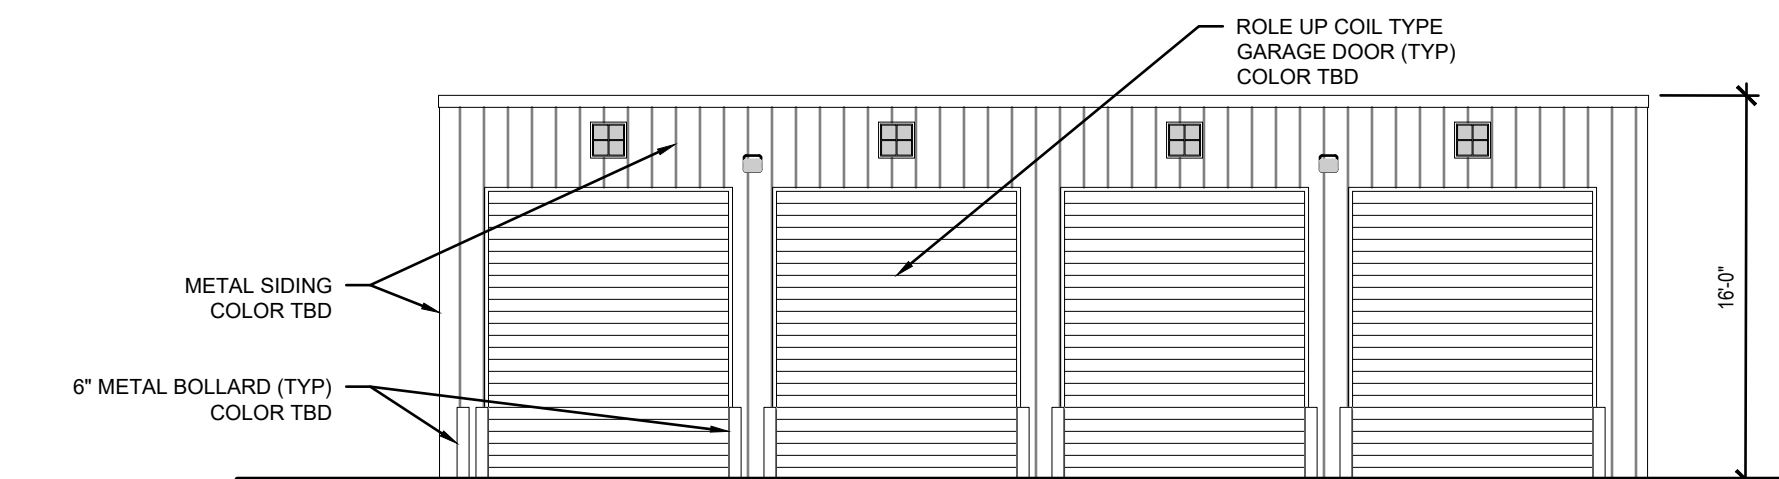

**07 GARAGE BUILDING - EAST ELEVATION**  
SCALE: 1/8" = 1'-0"

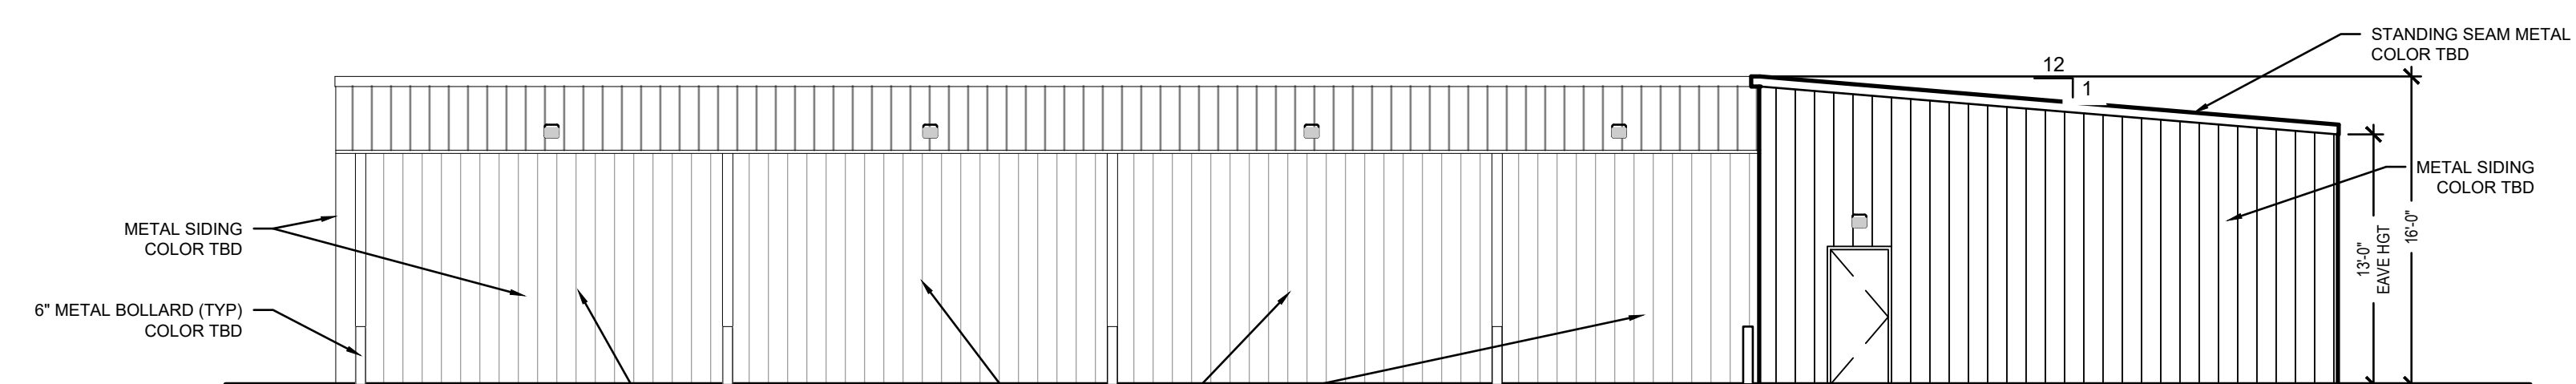


**05 GARAGE BUILDING - NORTH ELEVATION**  
SCALE: 1/8" = 1'-0"

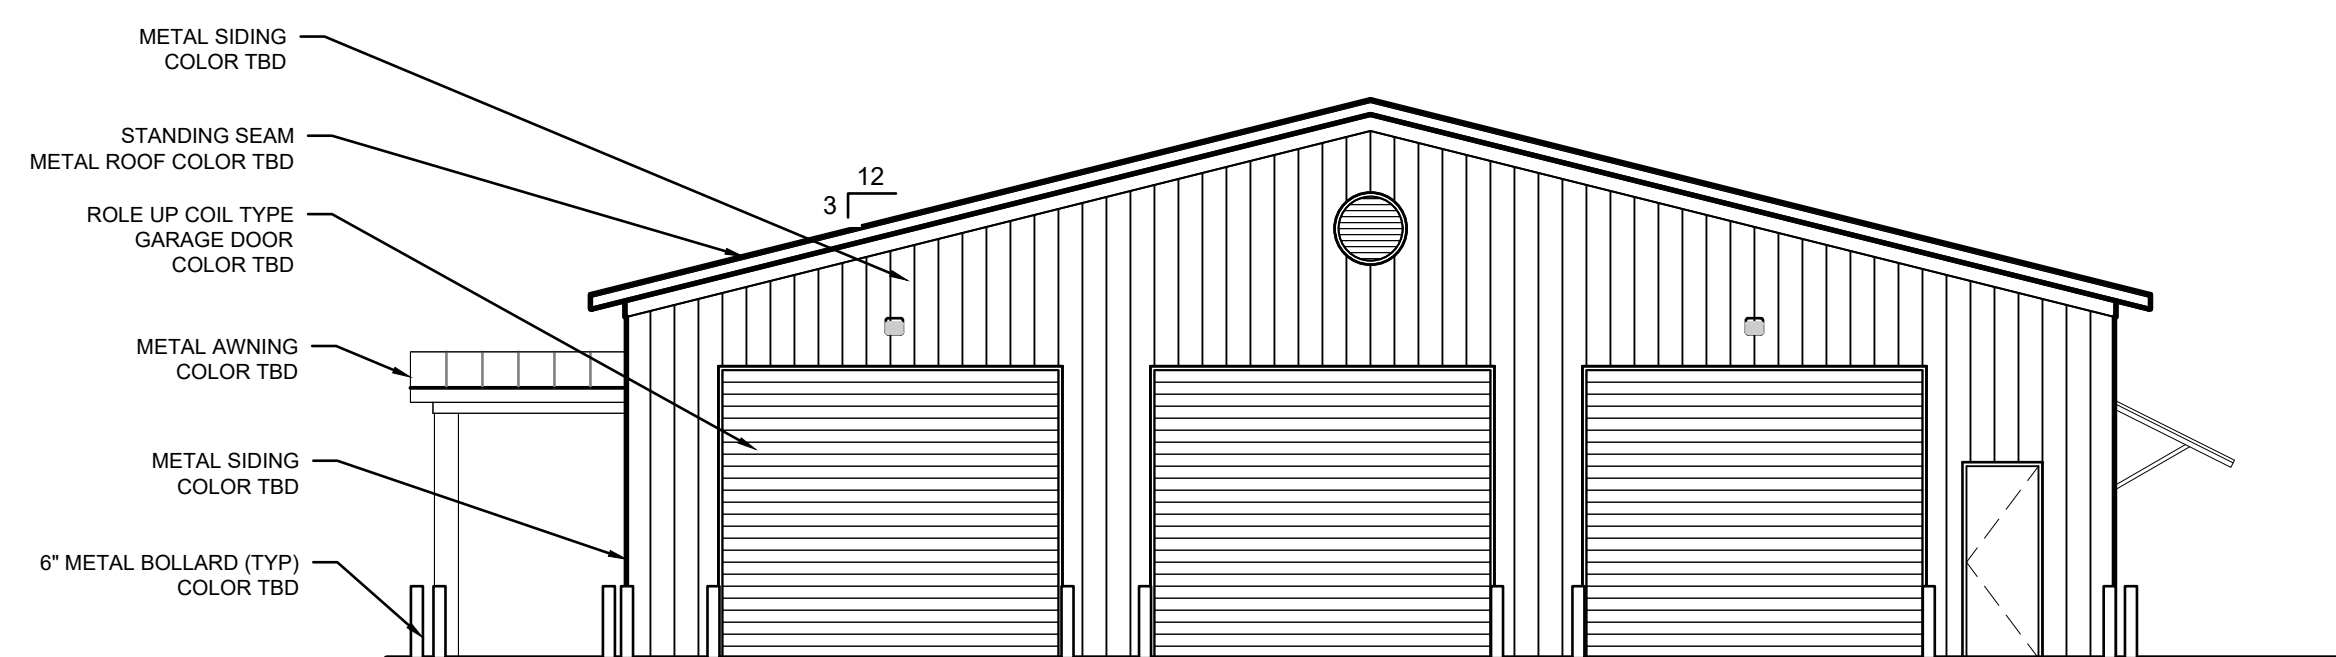


**04 MAINTENANCE BUILDING - WEST ELEVATION**  
SCALE: 1/8" = 1'-0"



**02 MAINTENANCE BUILDING - SOUTH ELEVATION**  
SCALE: 1/8" = 1'-0"

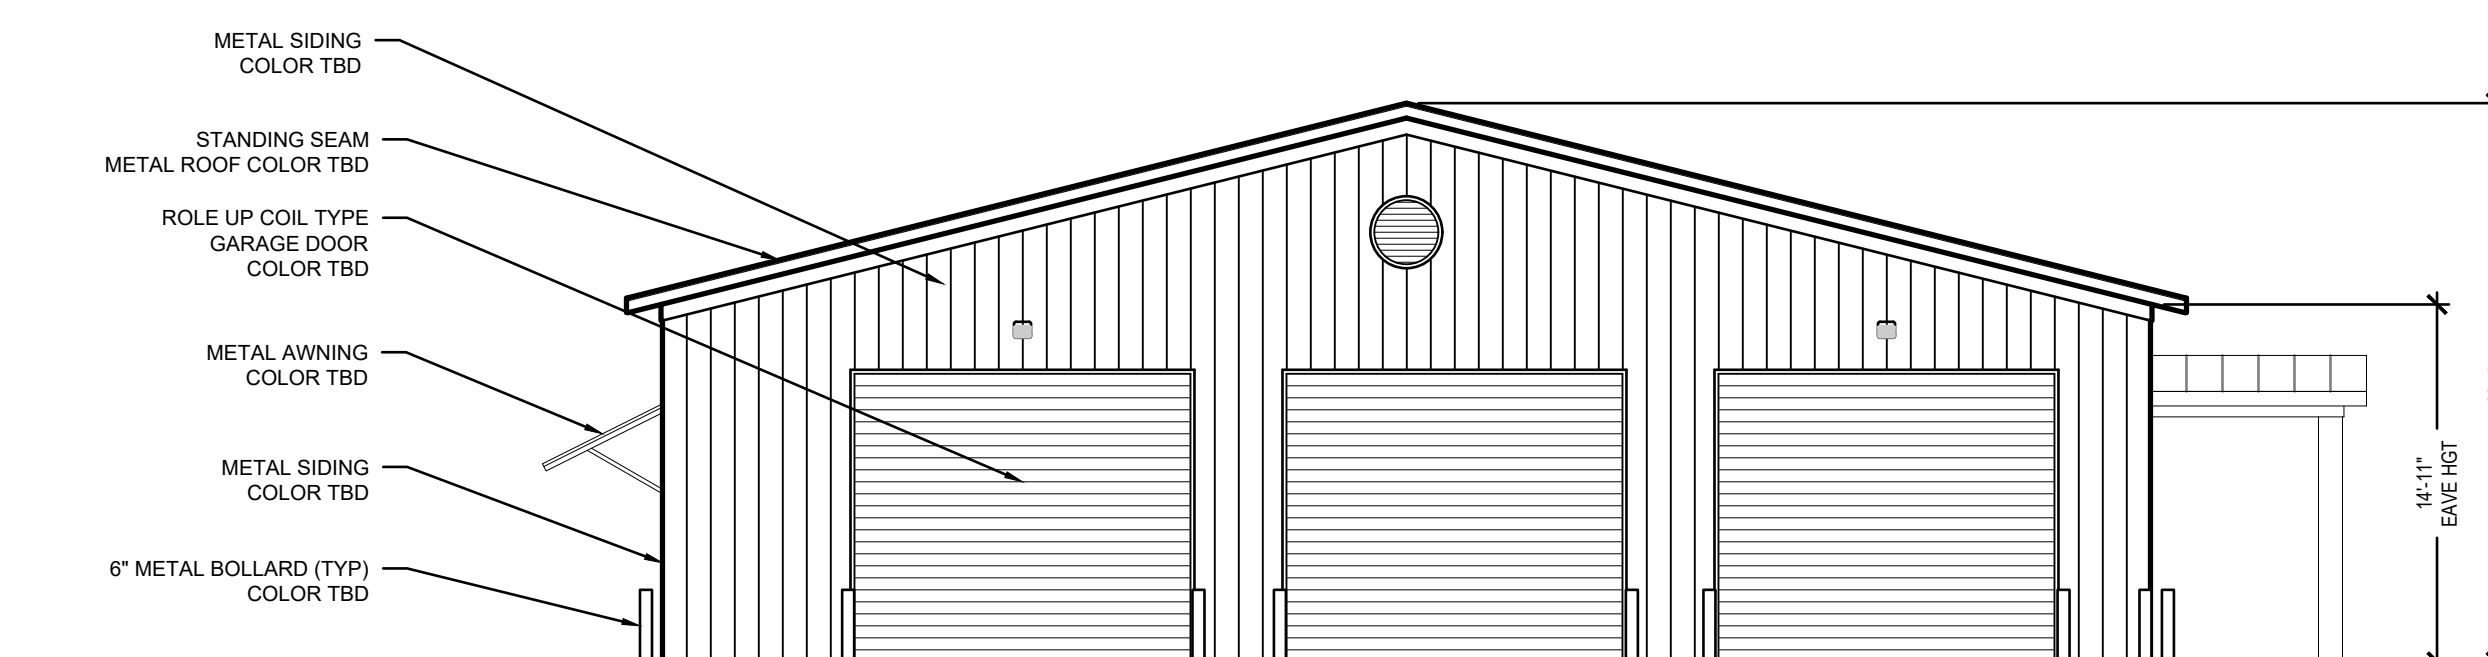

**03 MAINTENANCE BUILDING - EAST ELEVATION**  
SCALE: 1/8" = 1'-0"

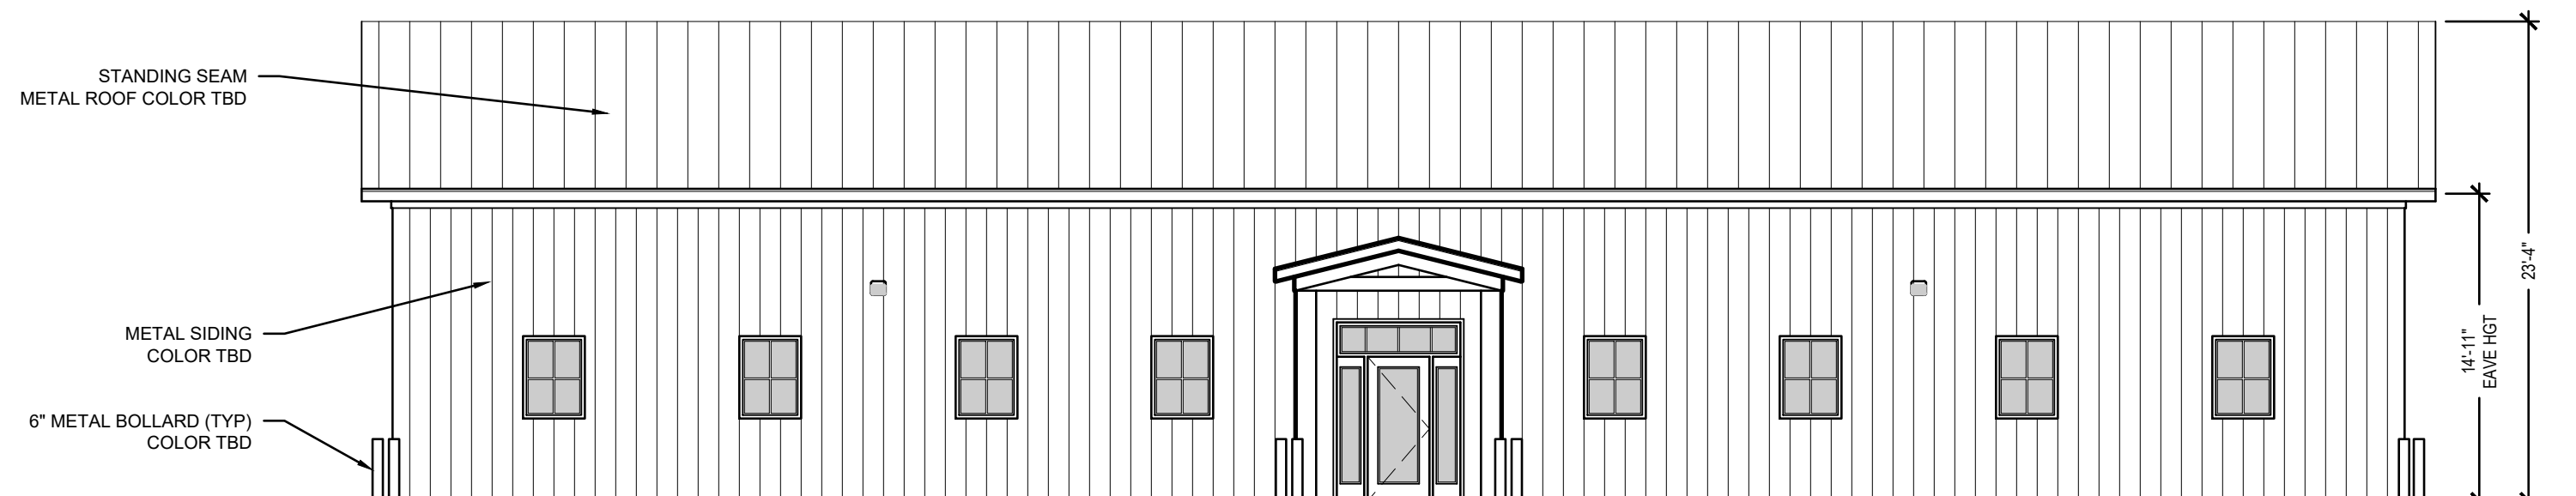

**01 MAINTENANCE BUILDING - NORTH ELEVATION**  
SCALE: 1/8" = 1'-0"