

COTTAGE - PALETTE 1


PLAN 1 ALLEY




Front Elevation  
Scale: Not to Scale



ROOF TILE - WESTLAKE  
DA VINCI MULTI-WIDTH SLATE -  
COMPOSITE TILE  
CASTLE GRAY FINISH

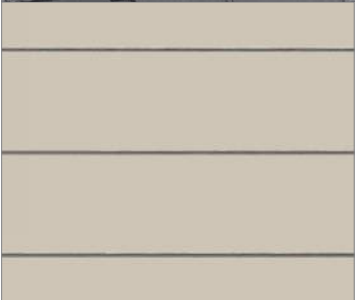

SIDING - LAP SIDING SMOOTH  
PPG1021-2 SYNCHRONICITY  
4-22 PERMA-CRETE EXTERIOR FLAT  
FINISH

 


PAINT - PPG PAINT WITH WOOD  
SUBSTRATE  
PPG1021-2 SYNCHRONICITY  
4-22 PERMA-CRETE EXTERIOR FLAT  
FINISH




STONE - ELDORADO  
CLIFFSTONE  
BOARDWALK FINISH



COLUMNS, TRIM, SHUTTERS & FASCIA -  
PPG PAINT WITH STUCCO SUBSTRATE  
PPG1032-4 SYLVAN  
6-900 SPEED HIDE SEMI-GLOSS FINISH

 

FRONT DOOR - PPG PAINT WITH WOOD  
SUBSTRATE  
PPG1036-3 NAUTICAL STAR  
6-900 SPEED HIDE SEMI-GLOSS FINISH

 

GARAGE DOOR - PPG PAINT WITH WOOD  
SUBSTRATE  
PPG1002-1 SILVER FEATHER  
6-900 SPEED HIDE SEMI-GLOSS FINISH



WINDOWS - AVANTI VINYL FRAME  
WHITE FINISH




ADDRESS LIGHT - AERO-LITE  
4" LED ADDRESS SIGN PLHN4WLED  
WHITE FINISH



MAN DOOR - GENERATION LIGHTING  
88027-12: ONE LIGHT OUTDOOR WALL  
LANTERN  
BLACK FINISH



GARAGE LIGHT - PROGRESS LIGHTING  
CREIGHTON P560032 ONE LIGHT WALL  
LANTERN  
BLACK FINISH

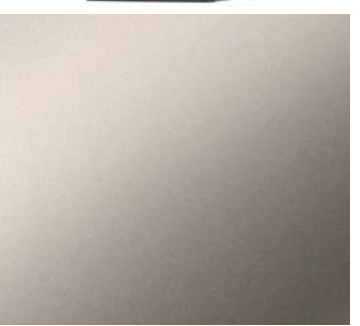

DOOR HARDWARE - KWIKSET  
SATIN NICKEL



Left Elevation  
Scale: Not to Scale



Rear Elevation  
Scale: Not to Scale




Right Elevation  
Scale: Not to Scale





Front Elevation  
Scale: Not to Scale

## FARMHOUSE - PALETTE 1

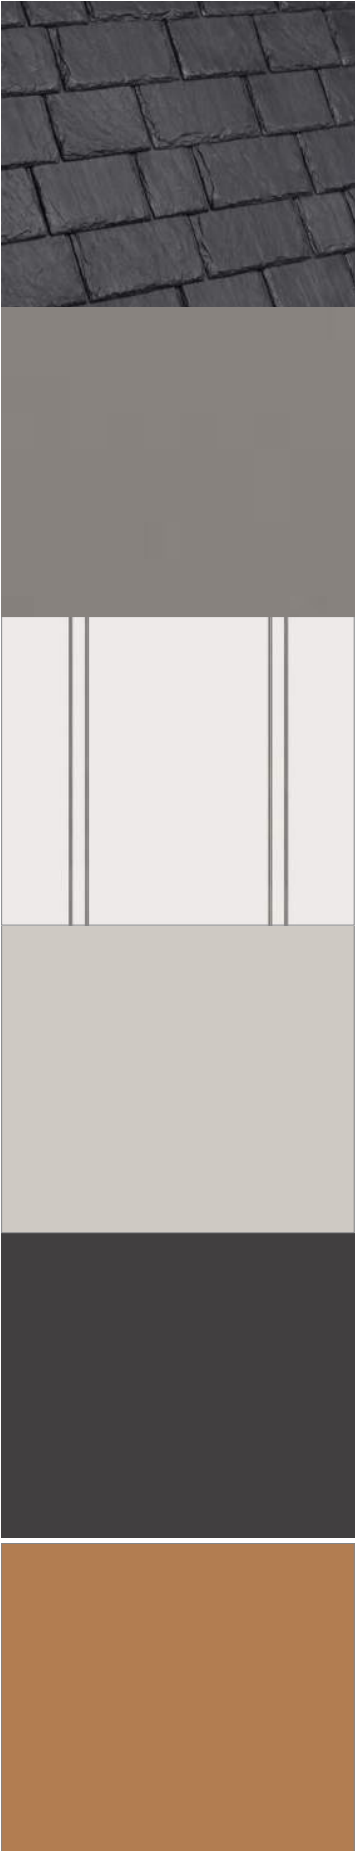

ROOF TILE - WESTLAKE  
DA VINCI MULTI-WIDTH SLATE -  
COMPOSITE TILE  
SLATE BLACK FINISH

STANDING SEAM METAL ROOF  
ASH GRAY FINISH

SIDING - LAP SIDING SMOOTH  
PPG 1002-1 SILVER FEATHER  
4-22 PERMA-CRETE EXTERIOR FLAT FINISH

PAINT - PPG PAINT WITH STUCCO  
SUBSTRATE  
PPG1007-2 SWIRLING SMOKE  
4-22 PERMA-CRETE EXTERIOR FLAT  
FINISH

TRIM - PPG PAINT WITH WOOD  
SUBSTRATE  
PPG1001-7 BLACK MAGIC  
6-900 SPEED HIDE SEMI-GLOSS FINISH

FRONT DOOR & SHUTTERS - PPG PAINT  
WITH WOOD SUBSTRATE  
PPG1082-6 COWBOY HAT  
6-900 SPEED HIDE SEMI-GLOSS FINISH

## PLAN 1 ALLEY



COLUMNS & GARAGE DOOR - PPG PAINT  
PPG1002-1 SILVER FEATHER  
6-900 SPEED HIDE SEMI-GLOSS FINISH

WINDOWS - AVANTI VINYL FRAME  
WHITE FINISH

ADDRESS LIGHT - AERO-LITE  
4" LED ADDRESS SIGN PLHN4WLED  
WHITE FINISH

MAN DOOR - GENERATION LIGHTING  
88027-12: ONE LIGHT OUTDOOR WALL  
LANTERN  
BLACK FINISH

GARAGE LIGHT - PROGRESS LIGHTING  
CREIGHTON P560032 ONE LIGHT WALL  
LANTERN  
BLACK FINISH

DOOR HARDWARE - KWIKSET  
SATIN NICKEL



Left Elevation  
Scale: Not to Scale



Rear Elevation  
Scale: Not to Scale



Right Elevation  
Scale: Not to Scale



Folsom, CA

COLOR & MATERIAL BOARD  
SYLVAN CORNERS  
CITRUS HEIGHTS, CA





# MODERN PRAIRIE - PALETTE 1 | PLAN 1 ALLEY



Front Elevation  
Scale: Not to Scale



Left Elevation  
Scale: Not to Scale



Rear Elevation  
Scale: Not to Scale



Right Elevation  
Scale: Not to Scale



ROOF TILE - WESTLAKE  
DA VINCI SINGLE-WIDTH SLATE -  
COMPOSITE TILE  
CANYON FINISH


SIDING - LAP SIDING SMOOTH  
PPG1006-2 SHARK  
4-22 PERMA-CRETE EXTERIOR FLAT  
FINISH

PAINT - PPG PAINT WITH STUCCO  
SUBSTRATE  
PPG1077-4 WEATHERED WOOD  
4-22 PERMA-CRETE EXTERIOR FLAT  
FINISH

STONE - ELDORADO  
CUT COARSE STONE  
MADRONA FINISH

FRONT DOOR & FASCIA - PPG PAINT WITH  
WOOD SUBSTRATE  
PPG1153-7 SAILOR'S COAT  
6-900 SPEED HIDE SEMI-GLOSS FINISH

GARAGE DOOR - PPG PAINT WITH WOOD  
SUBSTRATE  
PPG1002-1 SILVER FEATHER  
6-900 SPEED HIDE SEMI-GLOSS FINISH

 

WINDOWS - AVANTI VINYL FRAME  
WHITE FINISH



ADDRESS LIGHT - AERO-LITE  
4" LED ADDRESS SIGN PLHN4WLED  
WHITE FINISH



MAN DOOR - GENERATION LIGHTING  
88027-12: ONE LIGHT OUTDOOR WALL  
LANTERN  
BLACK FINISH



GARAGE LIGHT - PROGRESS LIGHTING  
CREIGHTON P560032 ONE LIGHT WALL  
LANTERN  
BLACK FINISH



DOOR HARDWARE - KWIKSET  
SATIN NICKEL

METAL RAILING  
DARK BRONZE






Front Elevation  
Scale: Not to Scale



Left Elevation  
Scale: Not to Scale

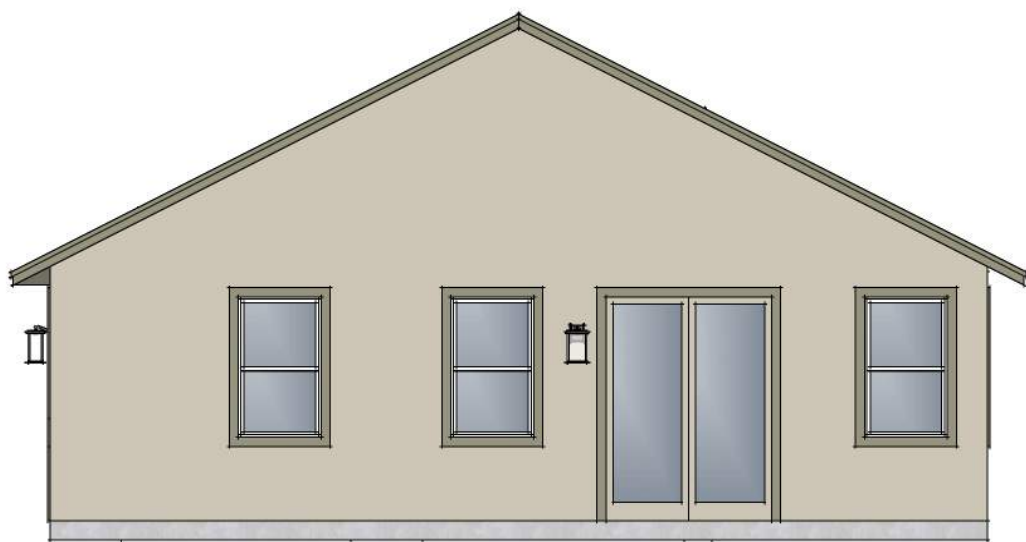

Rear Elevation  
Scale: Not to Scale



Right Elevation  
Scale: Not to Scale

# COTTAGE - PALETTE 1



ROOF TILE - WESTLAKE  
DA VINCI MULTI-WIDTH SLATE -  
COMPOSITE TILE  
SLATE GRAY FINISH

SIDING - LAP SIDING SMOOTH  
PPG1021-2 SYNCHRONICITY  
4-22 PERMA-CRETE EXTERIOR FLAT  
FINISH


PAINT - PPG PAINT WITH WOOD  
SUBSTRATE  
PPG1021-2 SYNCHRONICITY  
4-22 PERMA-CRETE EXTERIOR FLAT  
FINISH

STONE - ELDORADO  
CLIFFSTONE  
BOARDWALK FINISH

COLUMNS, TRIM, SHUTTERS & FASCIA -  
PPG PAINT WITH STUCCO SUBSTRATE  
PPG1032-4 SYLVAN  
6-900 SPEED HIDE SEMI-GLOSS FINISH

FRONT DOOR - PPG PAINT WITH WOOD  
SUBSTRATE  
PPG1036-3 NAUTICAL STAR  
6-900 SPEED HIDE SEMI-GLOSS FINISH

# PLAN 1 TRADITIONAL

 

GARAGE DOOR - PPG PAINT WITH WOOD  
SUBSTRATE  
PPG1002-1 SILVER FEATHER  
6-900 SPEED HIDE SEMI-GLOSS FINISH

WINDOWS - AVANTI VINYL FRAME  
WHITE FINISH




ADDRESS LIGHT - AERO-LITE  
4" LED ADDRESS SIGN PLHN4WLED  
WHITE FINISH



MAN DOOR - GENERATION LIGHTING  
88027-12: ONE LIGHT OUTDOOR WALL  
LANTERN  
BLACK FINISH



GARAGE LIGHT - PROGRESS LIGHTING  
CREIGHTON P560032 ONE LIGHT WALL  
LANTERN  
BLACK FINISH

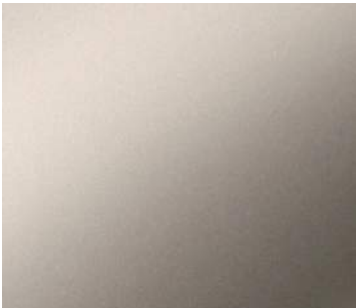

DOOR HARDWARE - KWIKSET  
SATIN NICKEL



Folsom, CA

COLOR & MATERIAL BOARD  
SYLVAN CORNERS  
CITRUS HEIGHTS, CA






FARMHOUSE - PALETTE 2

PLAN 1 TRADITIONAL




Front Elevation  
Scale: Not to Scale

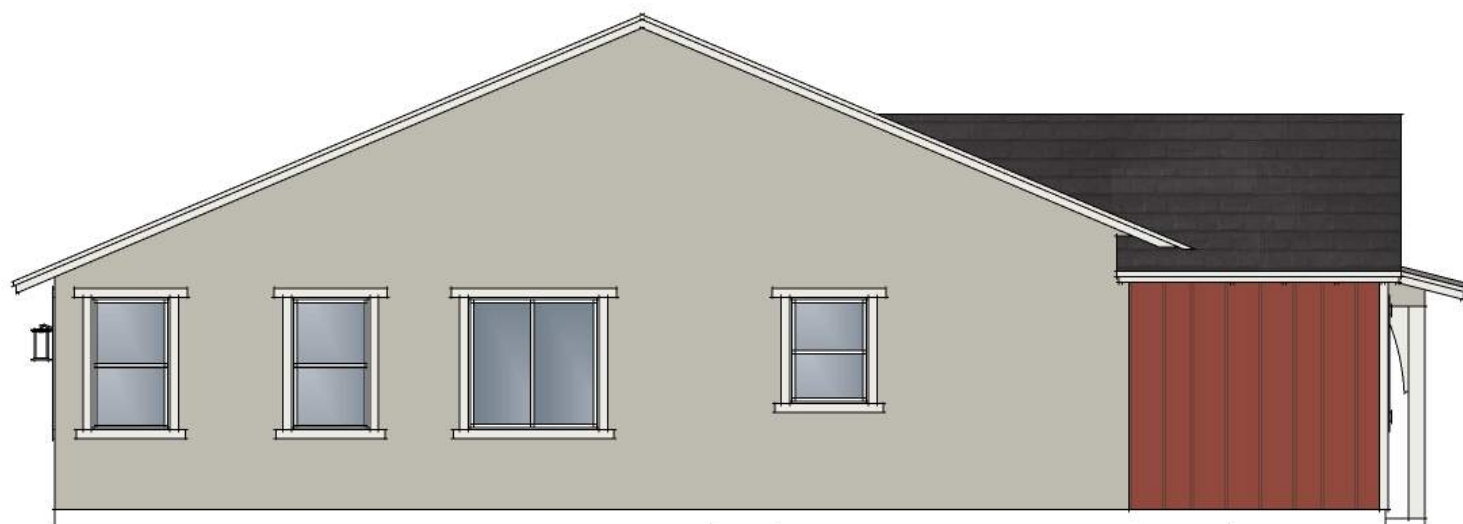


Left Elevation  
Scale: Not to Scale



Rear Elevation  
Scale: Not to Scale

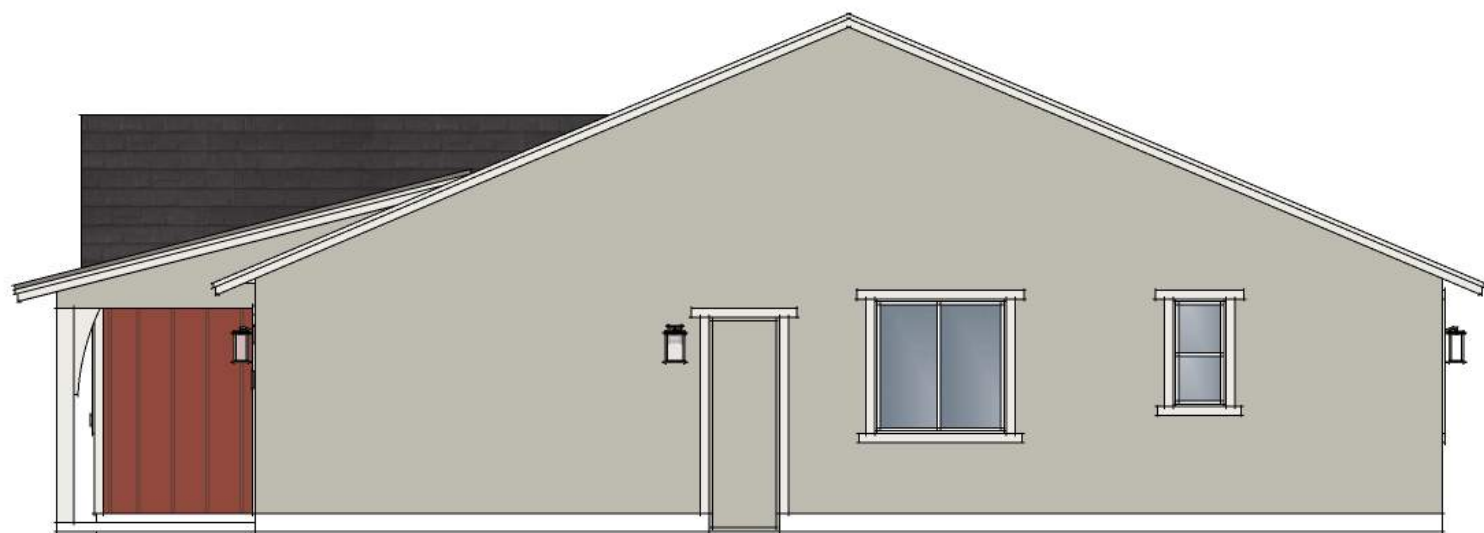

Right Elevation  
Scale: Not to Scale

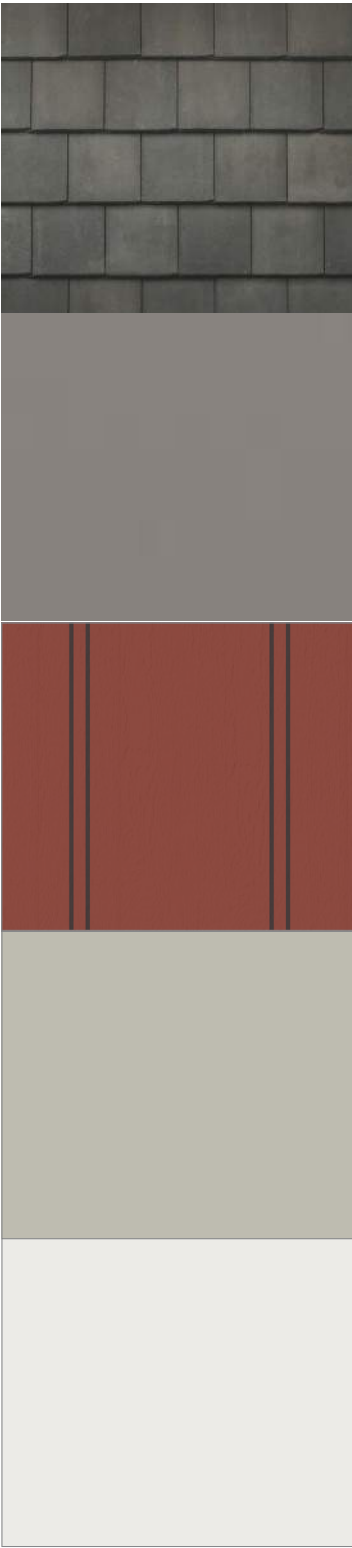


ROOF TILE - WESTLAKE  
SAXONY SLATE - CONCRETE TILE  
BLACK CANYON FINISH

STANDING SEAM METAL ROOF  
ASH GRAY FINISH

SIDING - LAP SIDING SMOOTH  
PPG1065-7 CEDAR CHEST  
4-22 PERMA-CRETE EXTERIOR FLAT FINISH

PAINT - PPG PAINT WITH STUCCO  
SUBSTRATE  
PPG0998-2 HIKERS PARADISE  
4-22 PERMA-CRETE EXTERIOR FLAT  
FINISH

DOOR, TRIM, COLUMNS, SHUTTERS &  
GARAGE DOOR - PPG PAINT WITH WOOD  
SUBSTRATE  
PPG1002-1 SILVER FEATHER  
6-900 SPEED HIDE SEMI-GLOSS FINISH

 

WINDOWS - AVANTI VINYL FRAME  
WHITE FINISH



ADDRESS LIGHT - AERO-LITE  
4" LED ADDRESS SIGN PLHN4WLED  
WHITE FINISH



MAN DOOR - GENERATION LIGHTING  
88027-12: ONE LIGHT OUTDOOR WALL  
LANTERN  
BLACK FINISH



GARAGE LIGHT - PROGRESS LIGHTING  
CREIGHTON P560032 ONE LIGHT WALL  
LANTERN  
BLACK FINISH



DOOR HARDWARE - KWIKSET  
SATIN NICKEL



Folsom, CA

COLOR & MATERIAL BOARD  
SYLVAN CORNERS  
CITRUS HEIGHTS, CA



May 18, 2023 | Revision 4 | SF220551.00



MODERN PRAIRIE - PALETTE 1 | PLAN 1 TRADITIONAL



Front Elevation  
Scale: Not to Scale



ROOF TILE - WESTLAKE  
DA VINCI MULTI-WIDTH SLATE -  
COMPOSITE TILE  
SLATE GRAY FINISH


SIDING - LAP SIDING SMOOTH  
PPG1006-2 SHARK  
4-22 PERMA-CRETE EXTERIOR FLAT  
FINISH

PAINT - PPG PAINT WITH STUCCO  
SUBSTRATE  
PPG1077-4 WEATHERED WOOD  
4-22 PERMA-CRETE EXTERIOR FLAT  
FINISH

STONE - ELDORADO  
CUT COARSE STONE  
MADRONA FINISH

FRONT DOOR & FASCIA - PPG PAINT WITH  
WOOD SUBSTRATE  
PPG1153-7 SAILOR'S COAT  
6-900 SPEED HIDE SEMI-GLOSS FINISH

GARAGE DOOR - PPG PAINT WITH WOOD  
SUBSTRATE  
PPG1002-1 SILVER FEATHER  
6-900 SPEED HIDE SEMI-GLOSS FINISH

 

WINDOWS - AVANTI VINYL FRAME  
ARCHITECTURAL BRONZE FINISH




ADDRESS LIGHT - AERO-LITE  
4" LED ADDRESS SIGN PLHN4WLED  
WHITE FINISH



MAN DOOR - GENERATION LIGHTING  
88027-12: ONE LIGHT OUTDOOR WALL  
LANTERN  
BLACK FINISH



GARAGE LIGHT - PROGRESS LIGHTING  
CREIGHTON P560032 ONE LIGHT WALL  
LANTERN  
BLACK FINISH

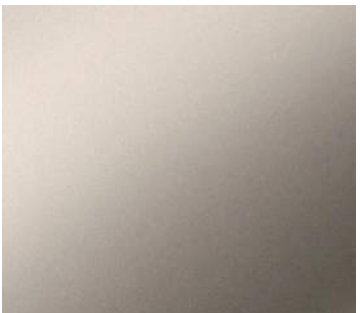

DOOR HARDWARE - KWIKSET  
SATIN NICKEL



Left Elevation  
Scale: Not to Scale



Rear Elevation  
Scale: Not to Scale



Right Elevation  
Scale: Not to Scale





Front Elevation  
Scale: Not to Scale



Left Elevation  
Scale: Not to Scale



Rear Elevation  
Scale: Not to Scale



Right Elevation  
Scale: Not to Scale


## COTTAGE - PALETTE 2




ROOF TILE - WESTLAKE  
DA VINCI MULTI-WIDTH SLATE -  
COMPOSITE TILE  
SMOKEY GRAY FINISH



SIDING - LAP SIDING SMOOTH  
PPG 1041-6 SHEFFIELD GRAY  
4-22 PERMA-CRETE EXTERIOR FLAT  
FINISH

 

PAINT - PPG PAINT WITH WOOD  
SUBSTRATE  
PPG1002-1 SILVER FEATHER  
4-22 PERMA-CRETE EXTERIOR FLAT  
FINISH

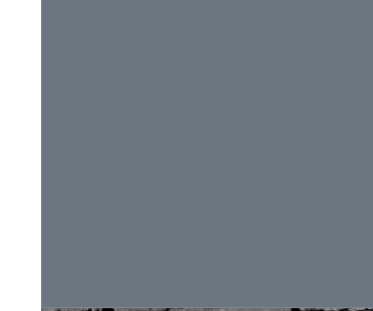

COLUMNS & TRIM - PPG PAINT WITH  
STUCCO SUBSTRATE  
PPG 1041-6 SHEFFIELD GRAY  
4-22 PERMA-CRETE EXTERIOR FLAT  
FINISH




STONE - ELDORADO  
CLIFFSTONE  
BANFF SPRINGS FINISH



FRONT DOOR & SHUTTERS - PPG PAINT  
WITH STUCCO SUBSTRATE  
PPG1041-7 CALVARY  
6-900 SPEED HIDE SEMI-GLOSS FINISH

## PLAN 2 ALLEY

 

GARAGE DOOR - PPG PAINT WITH WOOD  
SUBSTRATE  
PPG1002-1 SILVER FEATHER  
6-900 SPEED HIDE SEMI-GLOSS FINISH



WINDOWS - AVANTI VINYL FRAME  
WHITE FINISH




ADDRESS LIGHT - AERO-LITE  
4" LED ADDRESS SIGN PLHN4WLED  
WHITE FINISH



MAN DOOR - GENERATION LIGHTING  
88027-12: ONE LIGHT OUTDOOR WALL  
LANTERN  
BLACK FINISH



GARAGE LIGHT - PROGRESS LIGHTING  
CREIGHTON P560032 ONE LIGHT WALL  
LANTERN  
BLACK FINISH

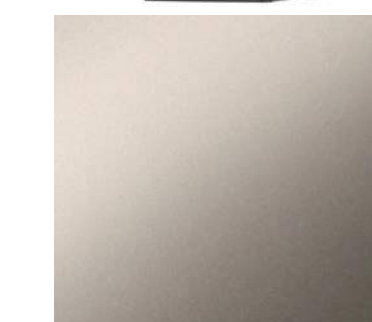

DOOR HARDWARE - KWIKSET  
SATIN NICKEL





Front Elevation  
Scale: Not to Scale



Left Elevation  
Scale: Not to Scale




Rear Elevation  
Scale: Not to Scale



Right Elevation  
Scale: Not to Scale

## FARMHOUSE - PALETTE 3

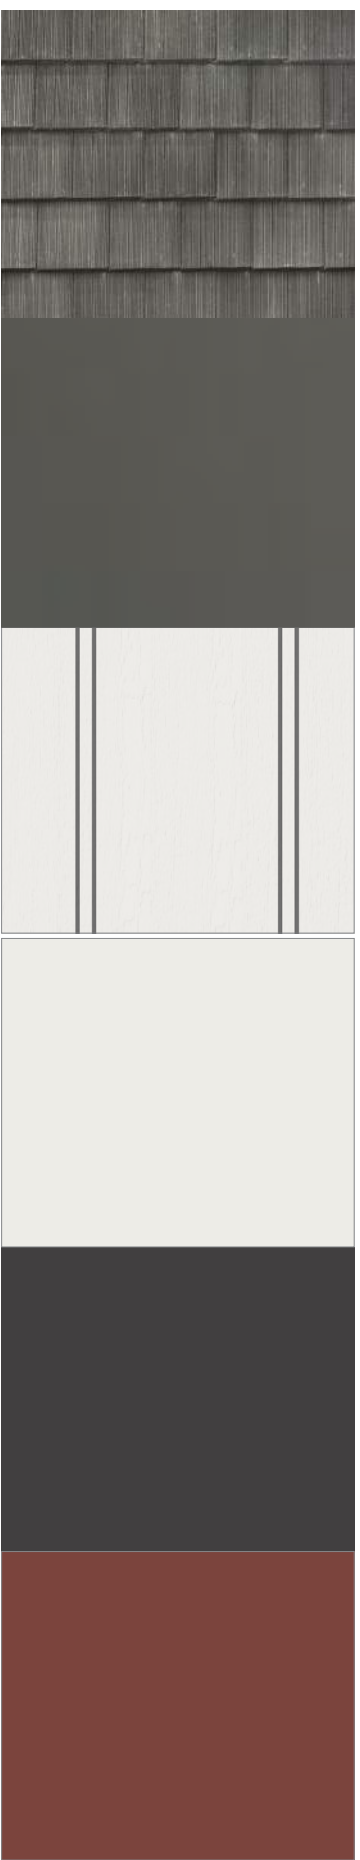

ROOF TILE - WESTLAKE  
SAXONY SHAKE - CONCRETE TILE  
BLACK CANYON FINISH

STANDING SEAM METAL ROOF  
DEEP CHARCOAL FINISH


SIDING - LAP SIDING SMOOTH  
PPG1002-1 SILVER FEATHER  
4-22 PERMA-CRETE EXTERIOR FLAT FINISH

PAINT & COLUMNS - PPG PAINT WITH  
STUCCO SUBSTRATE  
PPG1002-1 SILVER FEATHER  
4-22 PERMA-CRETE EXTERIOR FLAT  
FINISH

TRIM & FASCIA - PPG PAINT WITH WOOD  
SUBSTRATE  
PPG1001-7 BLACK MAGIC  
6-900 SPEED HIDE SEMI-GLOSS FINISH

FRONT DOOR - PPG PAINT WITH WOOD  
SUBSTRATE  
PPG1059-7 SWEET SPICEBERRY  
6-900 SPEED HIDE SEMI-GLOSS FINISH

## PLAN 2 ALLEY

 

GARAGE DOOR - PPG PAINT  
PPG1002-1 SILVER FEATHER  
6-900 SPEED HIDE SEMI-GLOSS FINISH

WINDOWS - AVANTI VINYL FRAME  
WHITE FINISH




ADDRESS LIGHT - AERO-LITE  
4" LED ADDRESS SIGN PLHN4WLED  
WHITE FINISH



MAN DOOR - GENERATION LIGHTING  
88027-12: ONE LIGHT OUTDOOR WALL  
LANTERN  
BLACK FINISH



GARAGE LIGHT - PROGRESS LIGHTING  
CREIGHTON P560032 ONE LIGHT WALL  
LANTERN  
BLACK FINISH

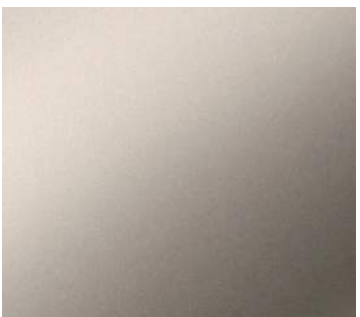

DOOR HARDWARE - KWIKSET  
SATIN NICKEL



Folsom, CA

COLOR & MATERIAL BOARD  
SYLVAN CORNERS  
CITRUS HEIGHTS, CA







Front Elevation  
Scale: Not to Scale



Left Elevation  
Scale: Not to Scale



Rear Elevation  
Scale: Not to Scale



Right Elevation  
Scale: Not to Scale


## SPANISH - PALETTE 1



ROOF TILE - WESTLAKE  
SAXONY 900 SHAKE - CONCRETE TILE  
HICKORY FINISH



TILE - DALTILE  
SUBLIMITY  
MINDFUL SEQUENCE  
HONED FINISH, 3" X 3" X 3/8"

 


PAINT - PPG PAINT WITH STUCCO  
SUBSTRATE  
PPG1025-2 SILENT SMOKE  
4-22 PERMA-CRETE EXTERIOR FLAT  
FINISH



ACCENT PAINT - PPG PAINT WITH STUCCO  
SUBSTRATE  
PPG1022-3 SILVER DOLLAR  
4-22 PERMA-CRETE EXTERIOR FLAT  
FINISH




FRONT DOOR, TRIM & SHUTTERS- PPG  
PAINT WITH WOOD SUBSTRATE  
PPG1037-5 NIGHT RENDEZVOUS  
6-900 SPEED HIDE SEMI-GLOSS FINISH

 

GARAGE DOOR - PPG PAINT WITH STUCCO  
SUBSTRATE  
PPG1002-1 SILVER FEATHER  
6-900 SPEED HIDE SEMI-GLOSS FINISH

## PLAN 2 ALLEY

 

WINDOWS - AVANTI VINYL FRAME  
WHITE FINISH




ADDRESS LIGHT - AERO-LITE  
4" LED ADDRESS SIGN PLHN4WLED  
WHITE FINISH



MAN DOOR - GENERATION LIGHTING  
88027-12: ONE LIGHT OUTDOOR WALL  
LANTERN  
BLACK FINISH



GARAGE LIGHT - PROGRESS LIGHTING  
CREIGHTON P560032 ONE LIGHT WALL  
LANTERN  
BLACK FINISH

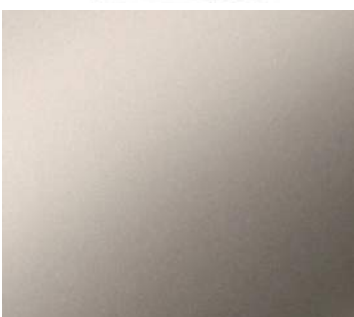

DOOR HARDWARE - KWIKSET  
SATIN NICKEL



Folsom, CA

COLOR & MATERIAL BOARD  
SYLVAN CORNERS  
CITRUS HEIGHTS, CA




May 18, 2023 | Revision 4 | SF220551.00





Front Elevation  
Scale: Not to Scale

COTTAGE - PALETTE 3

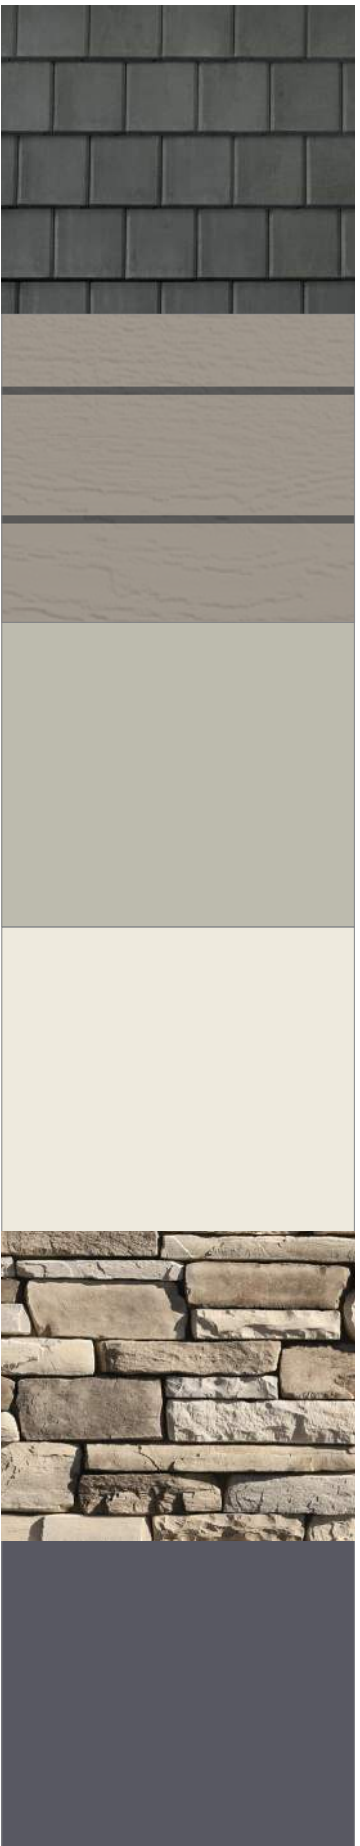

ROOF TILE - WESTLAKE  
SAXONY 900 SLATE - CONCRETE TILE  
GRAPHITE FINISH

SIDING - LAP SIDING SMOOTH  
PPG1000-4 WINTER COCOA  
4-22 PERMA-CRETE EXTERIOR FLAT  
FINISH


PAINT - PPG PAINT WITH WOOD  
SUBSTRATE  
PPG1032-2 HURRICANE HAZE  
4-22 PERMA-CRETE EXTERIOR FLAT  
FINISH

TRIM & COLUMNS - PPG PAINT WITH  
WOOD SUBSTRATE  
PPG1086-1 HORSERADISH  
4-22 PERMA-CRETE EXTERIOR FLAT  
FINISH

STONE - ELDORADO  
CLIFFSTONE  
BOARDWALK FINISH

FRONT DOOR & SHUTTERS - PPG PAINT  
WITH STUCCO SUBSTRATE  
PPG1013-6 GRAY FLANNEL  
6-900 SPEED HIDE SEMI-GLOSS FINISH

PLAN 2 TRADITIONAL

 

GARAGE DOOR - PPG PAINT WITH WOOD  
SUBSTRATE  
PPG1002-1 SILVER FEATHER  
6-900 SPEED HIDE SEMI-GLOSS FINISH

WINDOWS - AVANTI VINYL FRAME  
WHITE FINISH




ADDRESS LIGHT - AERO-LITE  
4" LED ADDRESS SIGN PLHN4WLED  
WHITE FINISH



MAN DOOR - GENERATION LIGHTING  
88027-12: ONE LIGHT OUTDOOR WALL  
LANTERN  
BLACK FINISH



GARAGE LIGHT - PROGRESS LIGHTING  
CREIGHTON P560032 ONE LIGHT WALL  
LANTERN  
BLACK FINISH

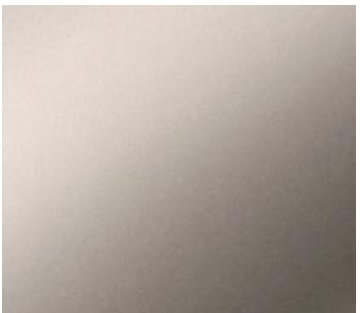

DOOR HARDWARE - KWIKSET  
SATIN NICKEL



Left Elevation  
Scale: Not to Scale



Rear Elevation  
Scale: Not to Scale



Right Elevation  
Scale: Not to Scale




FARMHOUSE - PALETTE 3

PLAN 2 TRADITIONAL



Front Elevation  
Scale: Not to Scale

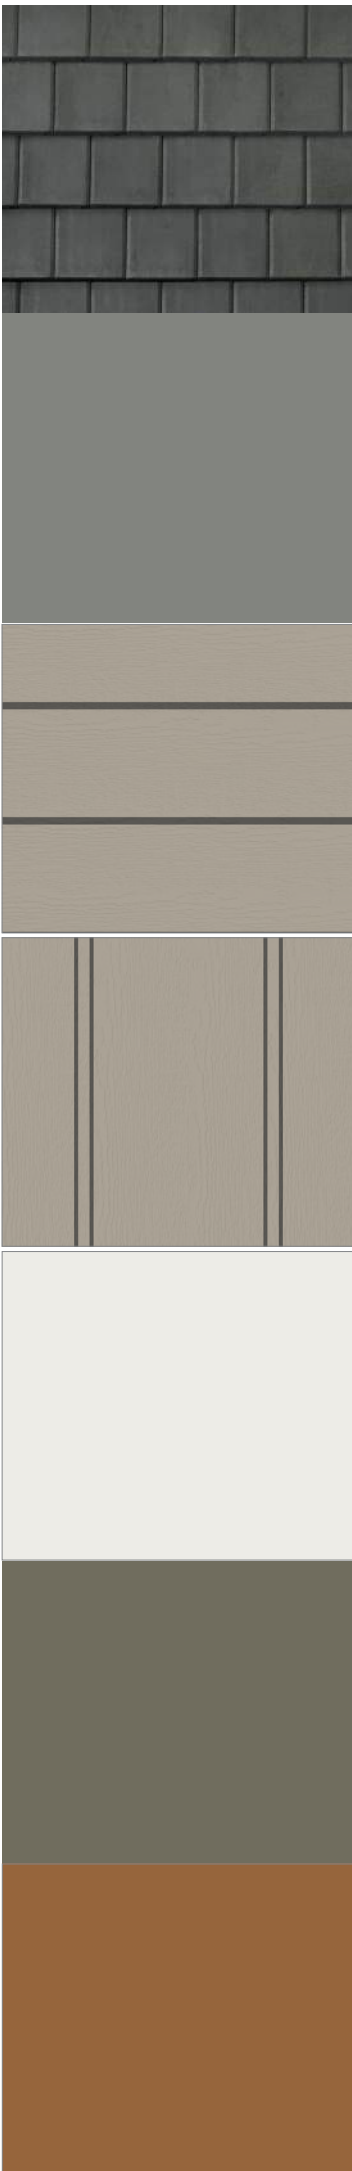

- ROOF TILE - WESTLAKE  
SAXONY COUNTRY SLATE IMPACT -  
CONCRETE TILE  
CHARCOAL BLEND FINISH
- STANDING SEAM METAL ROOF  
SLATE GRAY FINISH
- SIDING 1 - LAP SIDING SMOOTH  
PPG1000-3 FIELDSTONE  
4-22 PERMA-CRETE EXTERIOR FLAT  
FINISH
- SIDING 2 - LAP SIDING SMOOTH  
PPG1000-3 FIELDSTONE  
4-22 PERMA-CRETE EXTERIOR FLAT FINISH
- STUCCO - PPG PAINT WITH STUCCO  
SUBSTRATE  
PPG1002-1 SILVER FEATHER  
4-22 PERMA-CRETE EXTERIOR FLAT  
FINISH
- TRIM & SHUTTERS - PPG PAINT WITH  
WOOD SUBSTRATE  
PPG1032-6 KING'S COURT  
6-900 SPEED HIDE SEMI-GLOSS FINISH
- FRONT DOOR - PPG PAINT WITH WOOD  
SUBSTRATE  
PPG1082-7 GINGER  
6-900 SPEED HIDE SEMI-GLOSS FINISH



- GARAGE DOOR - PPG PAINT WITH WOOD  
SUBSTRATE  
PPG1002-1 SILVER FEATHER  
6-900 SPEED HIDE SEMI-GLOSS FINISH
- WINDOWS - AVANTI VINYL FRAME  
WHITE FINISH




- ADDRESS LIGHT - AERO-LITE  
4" LED ADDRESS SIGN PLHN4WLED  
WHITE FINISH



- MAN DOOR - GENERATION LIGHTING  
88027-12: ONE LIGHT OUTDOOR WALL  
LANTERN  
BLACK FINISH



- GARAGE LIGHT - PROGRESS LIGHTING  
CREIGHTON P560032 ONE LIGHT WALL  
LANTERN  
BLACK FINISH

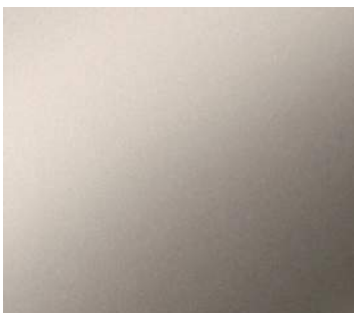

- DOOR HARDWARE - KWIKSET  
SATIN NICKEL



Left Elevation  
Scale: Not to Scale



Rear Elevation  
Scale: Not to Scale




Right Elevation  
Scale: Not to Scale




MODERN PRAIRIE - PALETTE 2 | PLAN 2 TRADITIONAL



Front Elevation  
Scale: Not to Scale

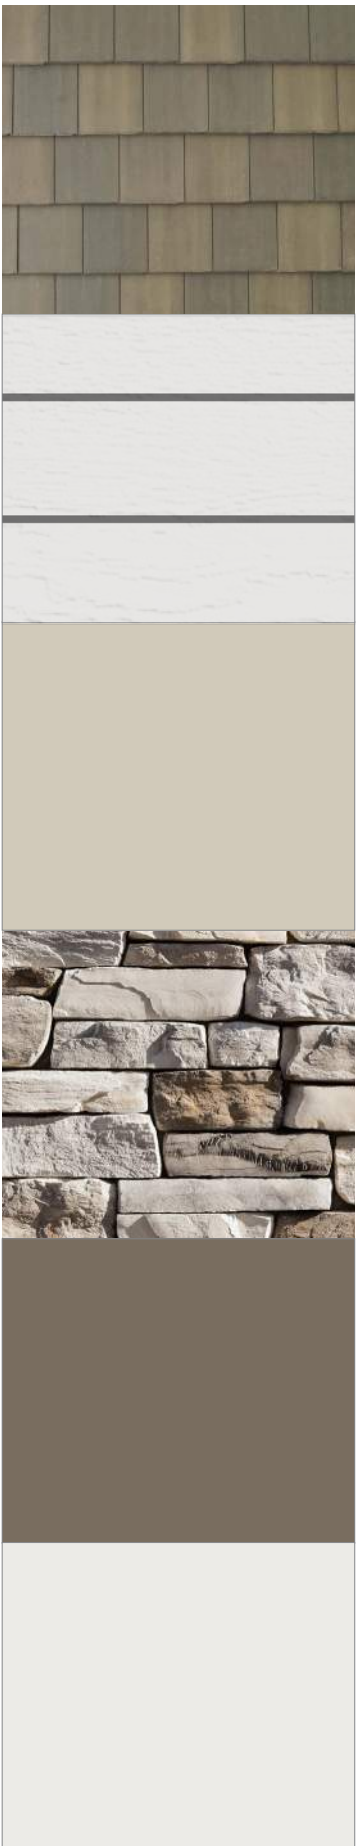

- ROOF TILE - WESTLAKE  
SAXONY SLATE - CONCRETE TILE  
TETON FINISH
- SIDING - LAP SIDING SMOOTH  
PPG1001-2 ARIA  
4-22 PERMA-CRETE EXTERIOR FLAT  
FINISH
- PAINT - PPG PAINT WITH STUCCO  
SUBSTRATE  
PPG1024-4 MOTH GRAY  
4-22 PERMA-CRETE EXTERIOR FLAT  
FINISH
- STONE - ELDORADO  
CLIFFSTONE  
WHITEBARK FINISH
- FRONT DOOR - PPG PAINT WITH WOOD  
SUBSTRATE  
PPG1025-6 SLEEPING GIANT  
6-900 SPEED HIDE SEMI-GLOSS FINISH
- GARAGE DOOR - PPG PAINT WITH WOOD  
SUBSTRATE  
PPG1002-1 SILVER FEATHER  
6-900 SPEED HIDE SEMI-GLOSS FINISH

 

WINDOWS - AVANTI VINYL FRAME  
WHITE FINISH




ADDRESS LIGHT - AERO-LITE  
4" LED ADDRESS SIGN PLHN4WLED  
WHITE FINISH



MAN DOOR - GENERATION LIGHTING  
88027-12: ONE LIGHT OUTDOOR WALL  
LANTERN  
BLACK FINISH



GARAGE LIGHT - PROGRESS LIGHTING  
CREIGHTON P560032 ONE LIGHT WALL  
LANTERN  
BLACK FINISH

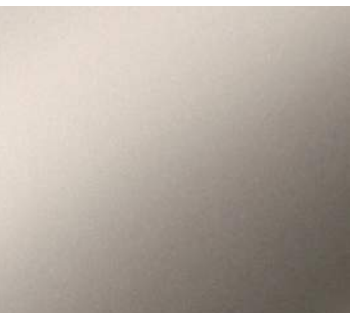

DOOR HARDWARE - KWIKSET  
SATIN NICKEL



Left Elevation  
Scale: Not to Scale



Rear Elevation  
Scale: Not to Scale



Right Elevation  
Scale: Not to Scale





Front Elevation  
Scale: Not to Scale



Left Elevation  
Scale: Not to Scale




Rear Elevation  
Scale: Not to Scale



Right Elevation  
Scale: Not to Scale

## FARMHOUSE - PALETTE 1

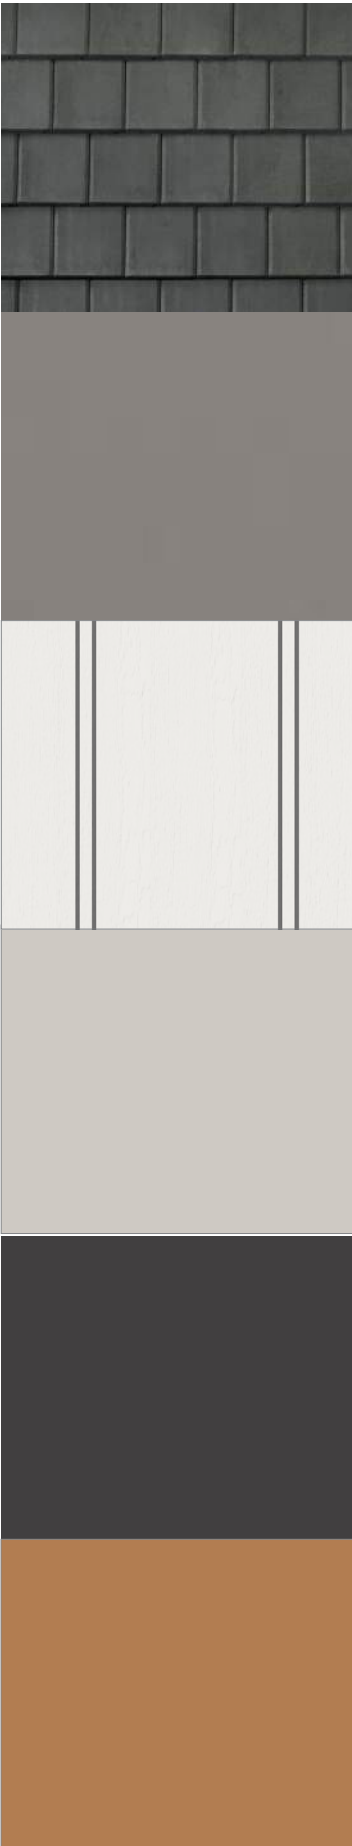

ROOF TILE - WESTLAKE  
SAXONY COUNTRY SLATE IMPACT -  
CONCRETE TILE  
CHARCOAL BLEND FINISH

STANDING SEAM METAL ROOF  
ASH GRAY FINISH


SIDING - LAP SIDING SMOOTH  
PPG1002-1 SILVER FEATHER  
4-22 PERMA-CRETE EXTERIOR FLAT FINISH

PAINT - PPG PAINT WITH STUCCO  
SUBSTRATE  
PPG1007-2 SWIRLING SMOKE  
4-22 PERMA-CRETE EXTERIOR FLAT  
FINISH

TRIM & FASCIA - PPG PAINT WITH WOOD  
SUBSTRATE  
PPG1001-7 BLACK MAGIC  
6-900 SPEED HIDE SEMI-GLOSS FINISH

FRONT DOOR & SHUTTERS - PPG PAINT  
WITH WOOD SUBSTRATE  
PPG1082-6 COWBOY HAT  
6-900 SPEED HIDE SEMI-GLOSS FINISH

## PLAN 3 TRADITIONAL

 

COLUMNS & GARAGE DOOR - PPG PAINT  
PPG1002-1 SILVER FEATHER  
6-900 SPEED HIDE SEMI-GLOSS FINISH

WINDOWS - AVANTI VINYL FRAME  
BLACK FINISH




ADDRESS LIGHT - AERO-LITE  
4" LED ADDRESS SIGN PLHN4WLED  
WHITE FINISH



MAN DOOR - GENERATION LIGHTING  
88027-12: ONE LIGHT OUTDOOR WALL  
LANTERN  
BLACK FINISH



GARAGE LIGHT - PROGRESS LIGHTING  
CREIGHTON P560032 ONE LIGHT WALL  
LANTERN  
BLACK FINISH

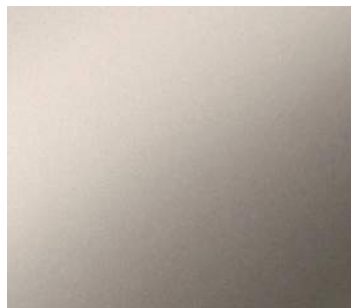

DOOR HARDWARE - KWIKSET  
SATIN NICKEL



MODERN PRAIRIE - PALETTE 3 | PLAN 3 TRADITIONAL



Front Elevation  
Scale: Not to Scale




Left Elevation  
Scale: Not to Scale



Rear Elevation  
Scale: Not to Scale



Right Elevation  
Scale: Not to Scale

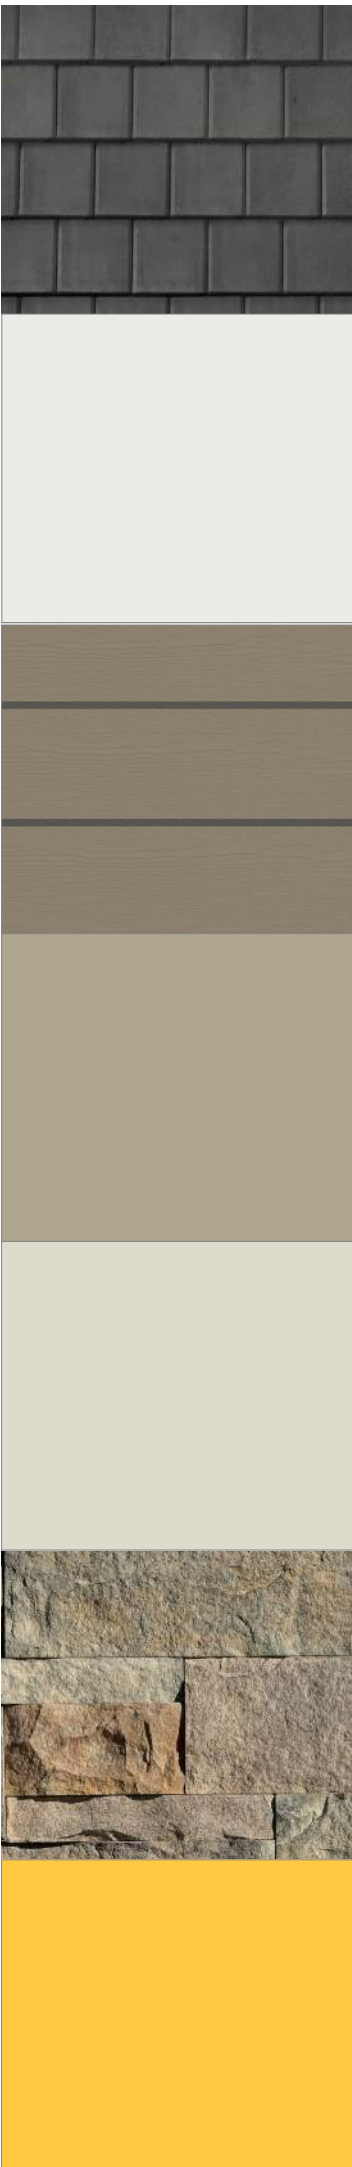

- ROOF TILE - WESTLAKE  
SAXONY COUNTRY SLATE IMPACT -  
CONCRETE TILE  
CHARCOAL BLEND FINISH
- FASCIA & GUTTERS - PPG PAINT WITH  
STUCCO SUBSTRATE  
PPG1002-1 SILVER FEATHER  
4-22 PERMA-CRETE EXTERIOR FLAT  
FINISH
- SIDING - LAP SIDING SMOOTH  
PPG1024-6 PATCHES  
4-22 PERMA-CRETE EXTERIOR FLAT  
FINISH
- PAINT - PPG PAINT WITH STUCCO  
SUBSTRATE  
PPG1027-4 OLIVE GRAY  
4-22 PERMA-CRETE EXTERIOR FLAT  
FINISH
- ACCENT PAINT - PPG PAINT WITH STUCCO  
SUBSTRATE  
PPG1027-1 COCOON  
4-22 PERMA-CRETE EXTERIOR FLAT  
FINISH
- STONE - ELDORADO  
CUT COARSE STONE  
MADRONA FINISH
- FRONT DOOR - PPG PAINT WITH WOOD  
SUBSTRATE  
PPG1211-7 BE DARING  
6-900 SPEED HIDE SEMI-GLOSS FINISH



- GARAGE DOOR - PPG PAINT  
PPG1002-1 SILVER FEATHER  
6-900 SPEED HIDE SEMI-GLOSS FINISH
- WINDOWS - AVANTI VINYL FRAME  
WHITE FINISH
- ADDRESS LIGHT - AERO-LITE  
4" LED ADDRESS SIGN PLHN4WLED  
WHITE FINISH
- MAN DOOR - GENERATION LIGHTING  
88027-12: ONE LIGHT OUTDOOR WALL  
LANTERN  
BLACK FINISH
- GARAGE LIGHT - PROGRESS LIGHTING  
CREIGHTON P560032 ONE LIGHT WALL  
LANTERN  
BLACK FINISH
- DOOR HARDWARE - KWIKSET  
SATIN NICKEL





Front Elevation  
Scale: Not to Scale



Left Elevation  
Scale: Not to Scale



Rear Elevation  
Scale: Not to Scale



Right Elevation  
Scale: Not to Scale


## SPANISH - PALETTE 2




ROOF TILE - WESTLAKE  
SAXONY SLATE - CONCRETE TILE  
WESTERN TRAIL FINISH



TILE - DALTILE  
QUARTETTO  
WARM PETALO  
MATTE FINISH, 8" X 8" X 3/8"

 


PAINT - PPG PAINT WITH STUCCO  
SUBSTRATE  
PPG1101-2 SUGAR COOKIE  
4-22 PERMA-CRETE EXTERIOR FLAT  
FINISH

 

TRIM & FASCIA - PPG PAINT WITH WOOD  
SUBSTRATE  
PPG1023-7 AFTERNOON TEA  
6-900 SPEED HIDE SEMI-GLOSS FINISH



FRONT DOOR & SHUTTERS - PPG PAINT  
WITH WOOD SUBSTRATE  
PPG0993-6 OLD SILK  
6-900 SPEED HIDE SEMI-GLOSS FINISH

 

GARAGE DOOR - PPG PAINT WITH WOOD  
SUBSTRATE  
PPG1002-1 SILVER FEATHER  
6-900 SPEED HIDE SEMI-GLOSS FINISH

## PLAN 3 TRADITIONAL



WINDOWS - AVANTI VINYL FRAME  
ARCHITECTURAL BRONZE FINISH



ADDRESS LIGHT - AERO-LITE  
4" LED ADDRESS SIGN PLHN4WLED  
WHITE FINISH



MAN DOOR - GENERATION LIGHTING  
88027-12: ONE LIGHT OUTDOOR WALL  
LANTERN  
BLACK FINISH



GARAGE LIGHT - PROGRESS LIGHTING  
CREIGHTON P560032 ONE LIGHT WALL  
LANTERN  
BLACK FINISH




DOOR HARDWARE - KWIKSET  
SATIN NICKEL






Front Elevation  
Scale: Not to Scale

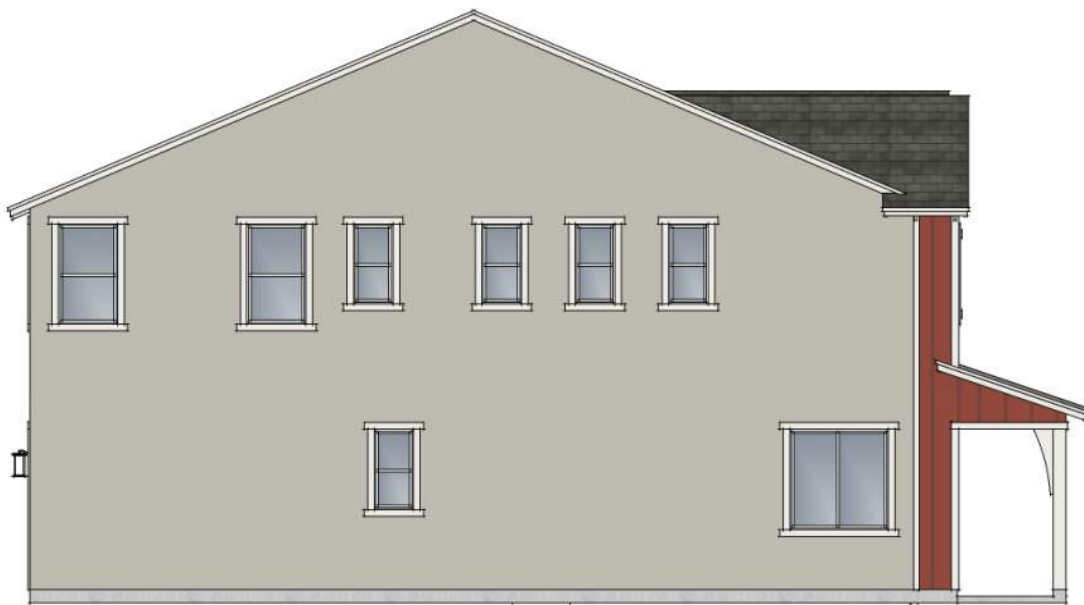

Left Elevation  
Scale: Not to Scale




Rear Elevation  
Scale: Not to Scale

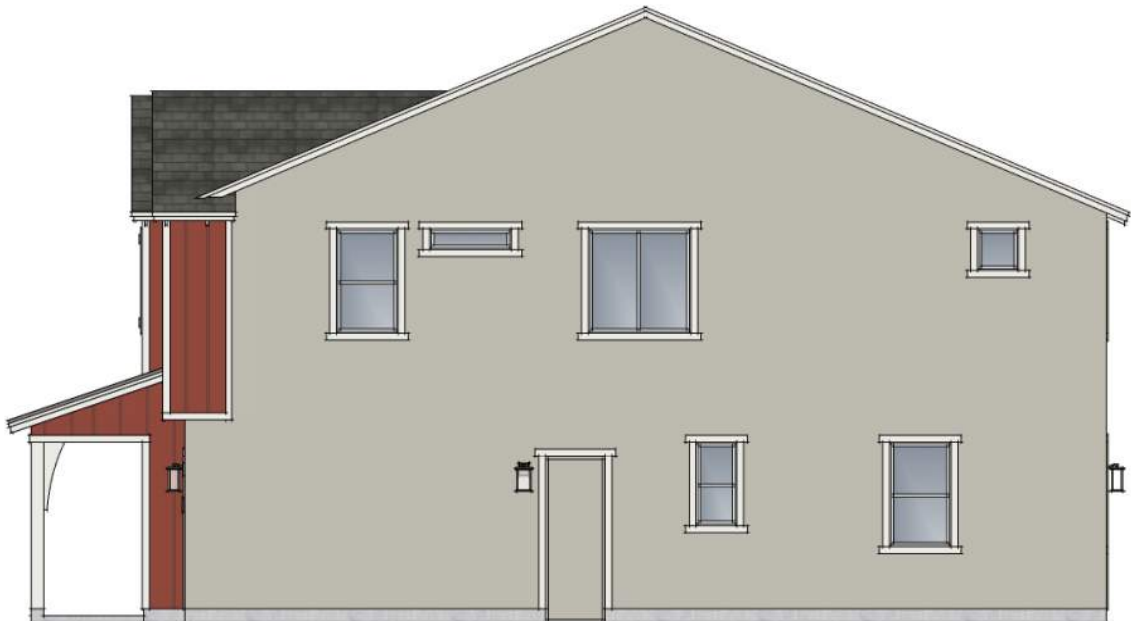

Right Elevation  
Scale: Not to Scale

FARMHOUSE - PALETTE 2

PLAN 4 TRADITIONAL

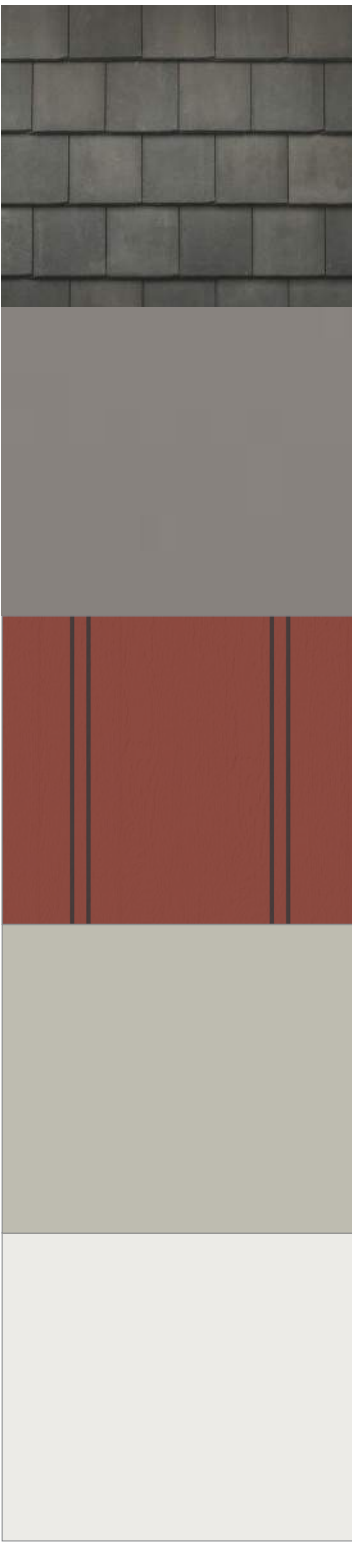

- ROOF TILE - WESTLAKE  
SAXONY SLATE - CONCRETE TILE  
BLACK CANYON FINISH
- STANDING SEAM METAL ROOF  
ASH GRAY FINISH
- SIDING - LAP SIDING SMOOTH  
PPG1065-7 CEDAR CHEST  
4-22 PERMA-CRETE EXTERIOR FLAT FINISH
- PAINT - PPG PAINT WITH STUCCO  
SUBSTRATE  
PPG0998-2 HIKERS PARADISE  
4-22 PERMA-CRETE EXTERIOR FLAT  
FINISH
- FRONT DOOR, GARAGE DOOR, TRIM,  
COLUMNS & SHUTTERS - PPG PAINT WITH  
WOOD SUBSTRATE  
PPG1002-1 SILVER FEATHER  
6-900 SPEED HIDE SEMI-GLOSS FINISH



WINDOWS - AVANTI VINYL FRAME  
WHITE FINISH



ADDRESS LIGHT - AERO-LITE  
4" LED ADDRESS SIGN PLHN4WLED  
WHITE FINISH



MAN DOOR - GENERATION LIGHTING  
88027-12: ONE LIGHT OUTDOOR WALL  
LANTERN  
BLACK FINISH



GARAGE LIGHT - PROGRESS LIGHTING  
CREIGHTON P560032 ONE LIGHT WALL  
LANTERN  
BLACK FINISH



DOOR HARDWARE - KWIKSET  
SATIN NICKEL



MODERN PRAIRIE - PALETTE 2 | PLAN 4 TRADITIONAL



Front Elevation  
Scale: Not to Scale




Left Elevation  
Scale: Not to Scale




Rear Elevation  
Scale: Not to Scale



Right Elevation  
Scale: Not to Scale

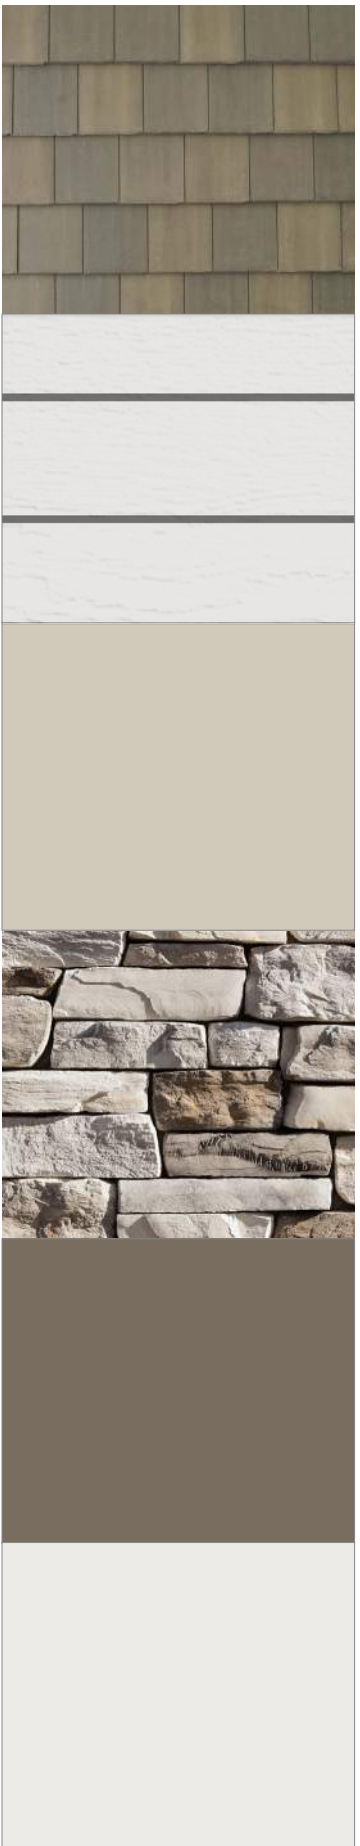

- ROOF TILE - WESTLAKE  
SAXONY SLATE - CONCRETE TILE  
TETON FINISH
- SIDING - LAP SIDING SMOOTH  
PPG1001-2 ARIA  
4-22 PERMA-CRETE EXTERIOR FLAT  
FINISH
- PAINT - PPG PAINT WITH STUCCO  
SUBSTRATE  
PPG1024-4 MOTH GRAY  
4-22 PERMA-CRETE EXTERIOR FLAT  
FINISH
- STONE - ELDORADO  
CLIFFSTONE  
WHITEBARK FINISH
- FRONT DOOR - PPG PAINT WITH WOOD  
SUBSTRATE  
PPG1025-6 SLEEPING GIANT  
6-900 SPEED HIDE SEMI-GLOSS FINISH
- GARAGE DOOR - PPG PAINT WITH WOOD  
SUBSTRATE  
PPG1002-1 SILVER FEATHER  
6-900 SPEED HIDE SEMI-GLOSS FINISH

 

WINDOWS - AVANTI VINYL FRAME  
WHITE FINISH



ADDRESS LIGHT - AERO-LITE  
4" LED ADDRESS SIGN PLHN4WLED  
WHITE FINISH



MAN DOOR - GENERATION LIGHTING  
88027-12: ONE LIGHT OUTDOOR WALL  
LANTERN  
BLACK FINISH



GARAGE LIGHT - PROGRESS LIGHTING  
CREIGHTON P560032 ONE LIGHT WALL  
LANTERN  
BLACK FINISH



DOOR HARDWARE - KWIKSET  
SATIN NICKEL





Front Elevation  
Scale: Not to Scale



Left Elevation  
Scale: Not to Scale



Rear Elevation  
Scale: Not to Scale



Right Elevation  
Scale: Not to Scale


## SPANISH - PALETTE 3



ROOF TILE - WESTLAKE  
SAXONY 900 SHAKE - CONCRETE TILE  
HICKORY FINISH



TILE - DALTILE  
QUARTETTO  
WARM PICCOLO FIORE  
MATTE FINISH, 8" X 8" X 3/8"

 


PAINT - PPG PAINT WITH STUCCO  
SUBSTRATE  
PPG1025-3 WHISKERS  
4-22 PERMA-CRETE EXTERIOR FLAT  
FINISH



TRIM, CORBEL & FASCIA - PPG PAINT WITH  
WOOD SUBSTRATE  
PPG1025-5 DARK ASH  
6-900 SPEED HIDE SEMI-GLOSS FINISH




FRONT DOOR & SHUTTERS - PPG PAINT  
WITH WOOD SUBSTRATE  
PPG1033-6 GUNMETAL GRAY  
6-900 SPEED HIDE SEMI-GLOSS FINISH

 

GARAGE DOOR - PPG PAINT WITH WOOD  
SUBSTRATE  
PPG1002-1 SILVER FEATHER  
6-900 SPEED HIDE SEMI-GLOSS FINISH

## PLAN 4 TRADITIONAL

 

WINDOWS - AVANTI VINYL FRAME  
WHITE FINISH




ADDRESS LIGHT - AERO-LITE  
4" LED ADDRESS SIGN PLHN4WLED  
WHITE FINISH



MAN DOOR - GENERATION LIGHTING  
88027-12: ONE LIGHT OUTDOOR WALL  
LANTERN  
BLACK FINISH



GARAGE LIGHT - PROGRESS LIGHTING  
CREIGHTON P560032 ONE LIGHT WALL  
LANTERN  
BLACK FINISH

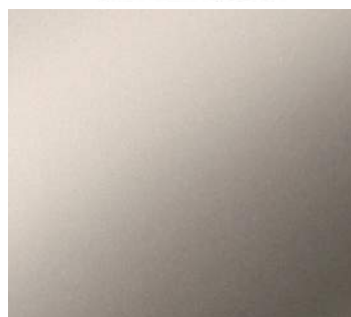

DOOR HARDWARE - KWIKSET  
SATIN NICKEL