




WEST ELEVATION
 SCALE: 1/8" = 1'-0"

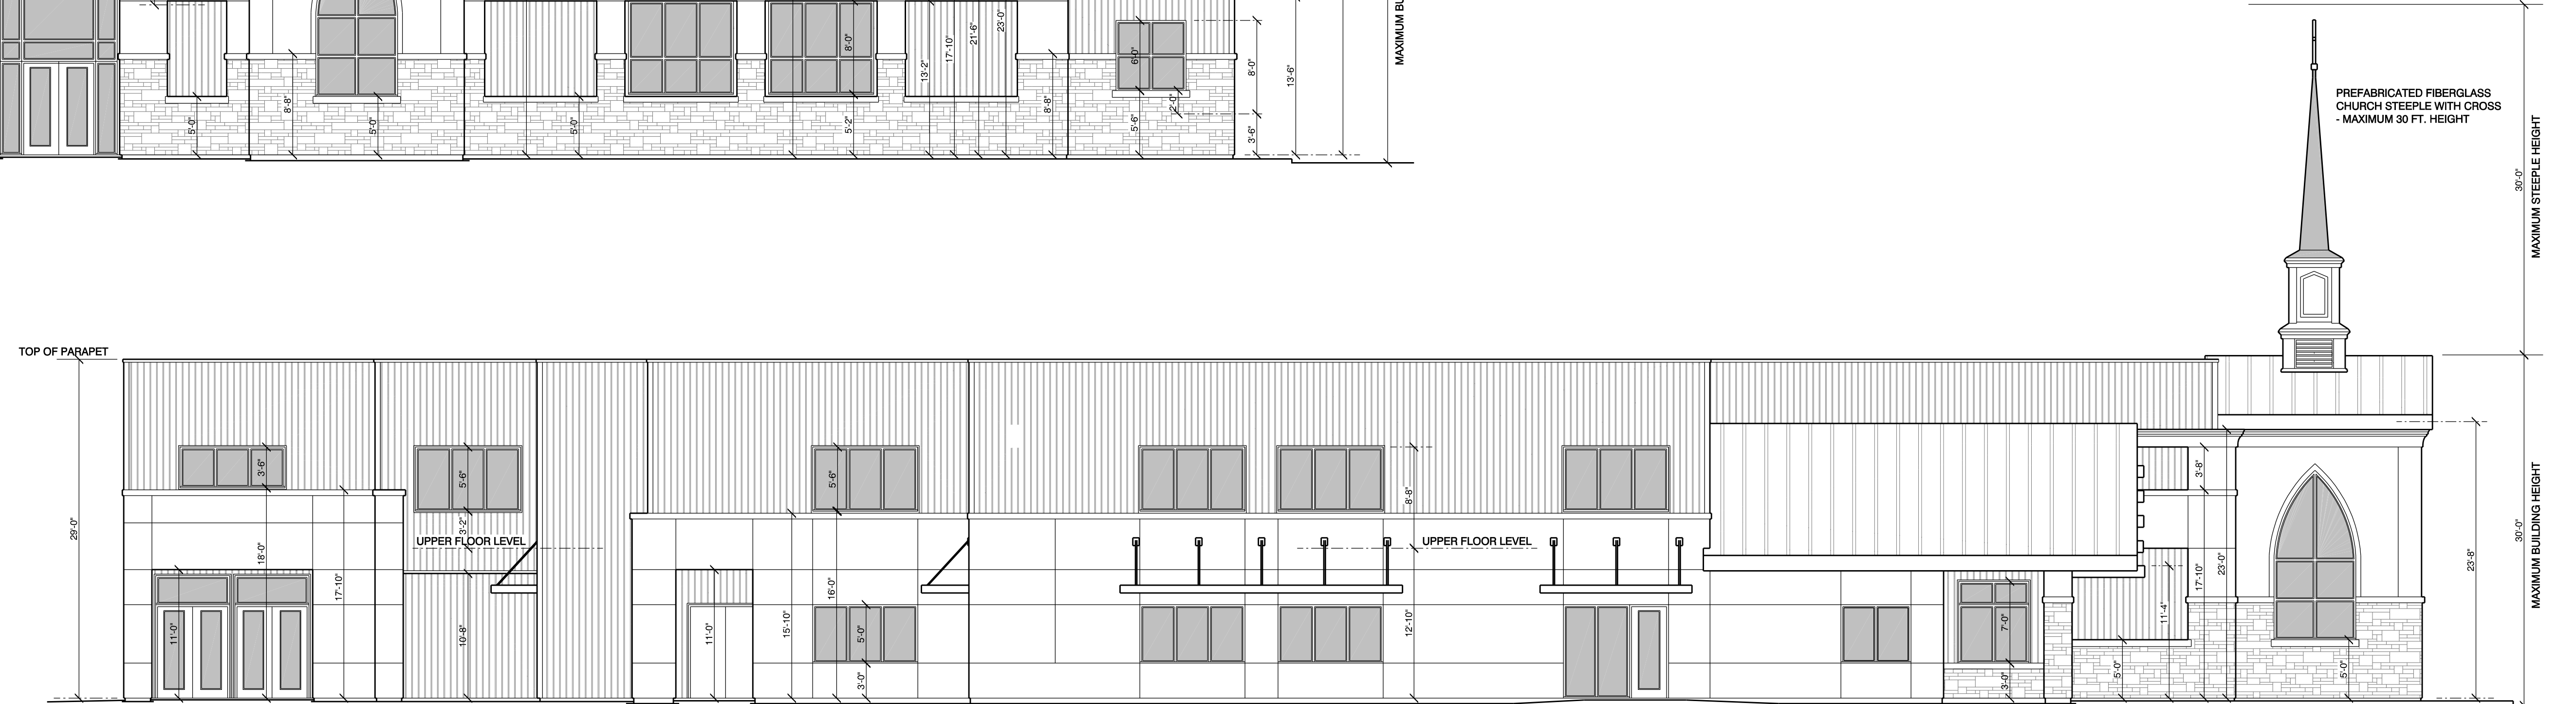

NORTH ELEVATION
 SCALE: 1/8" = 1'-0"

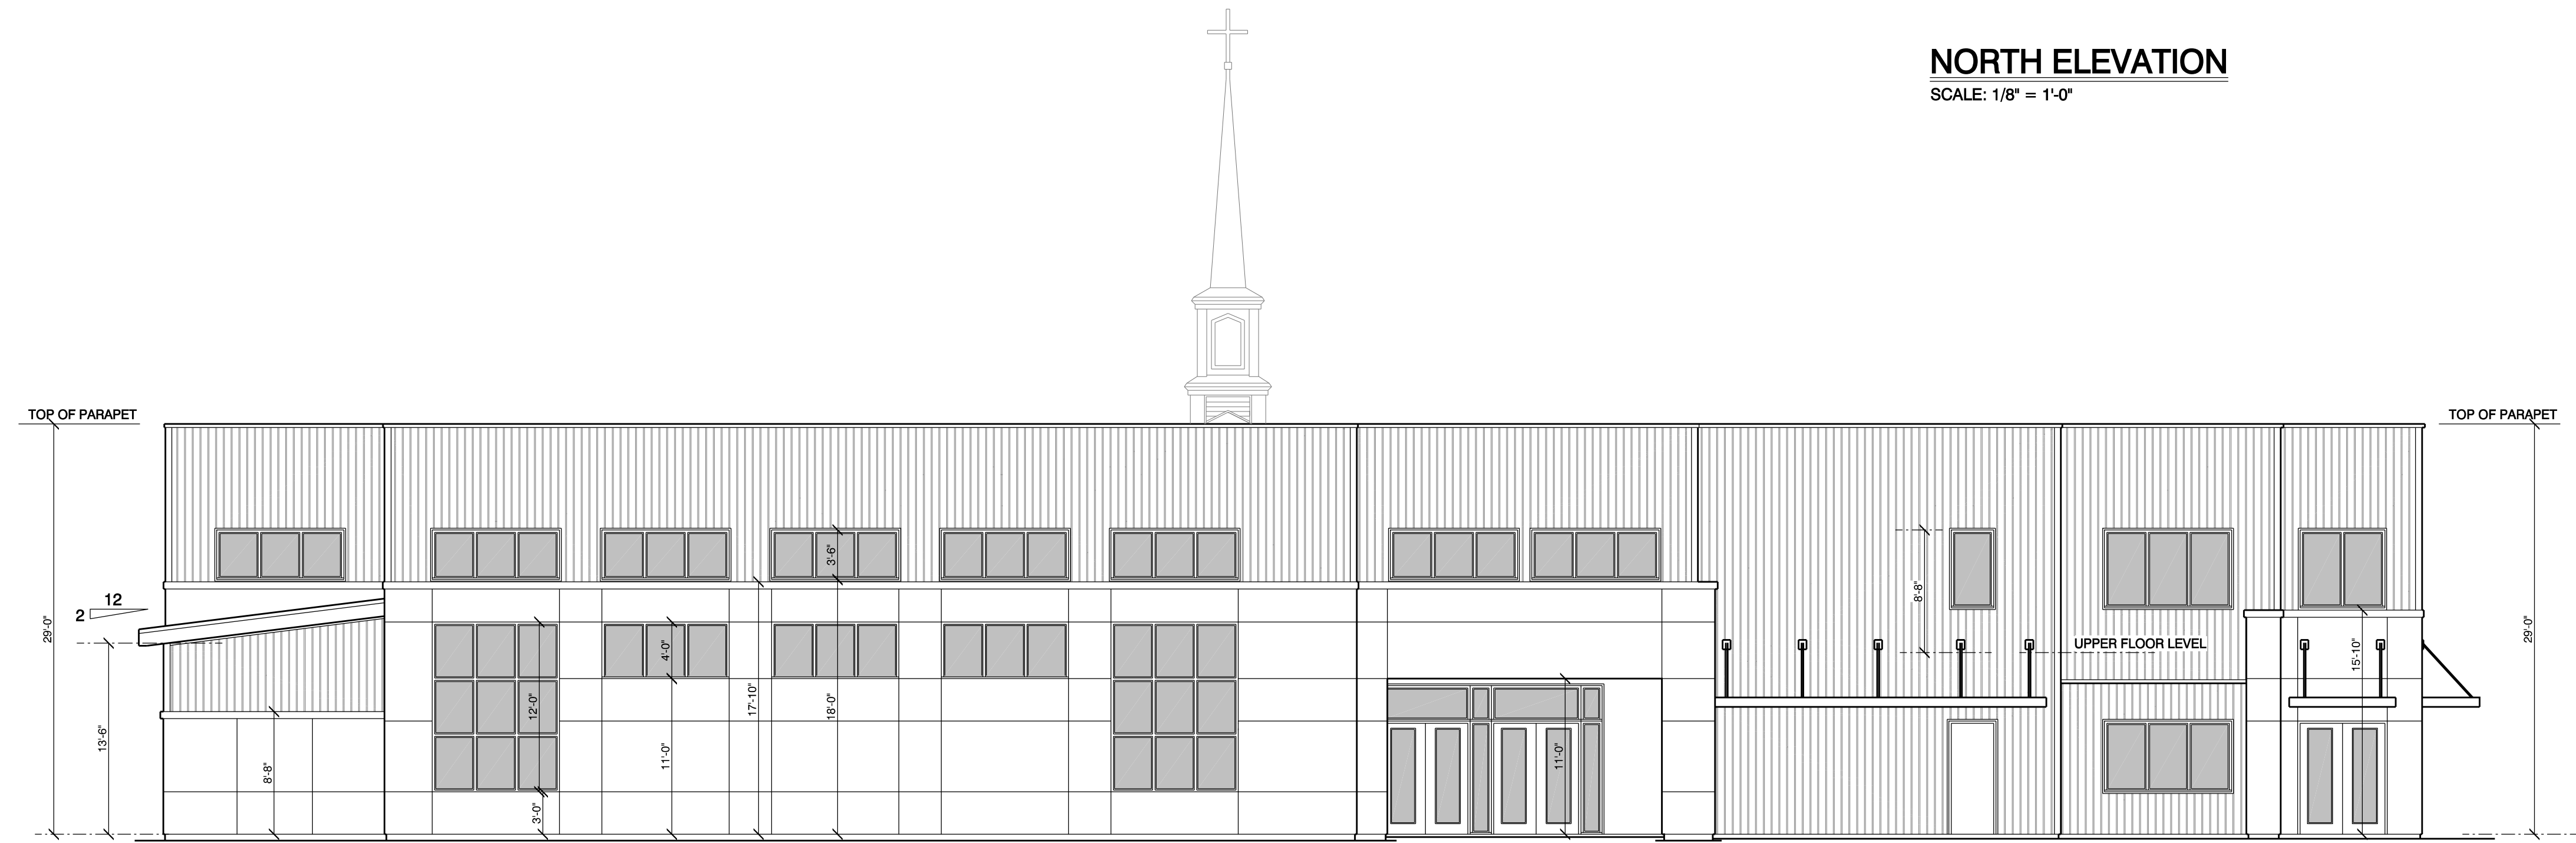

EAST ELEVATION
 SCALE: 1/8" = 1'-0"

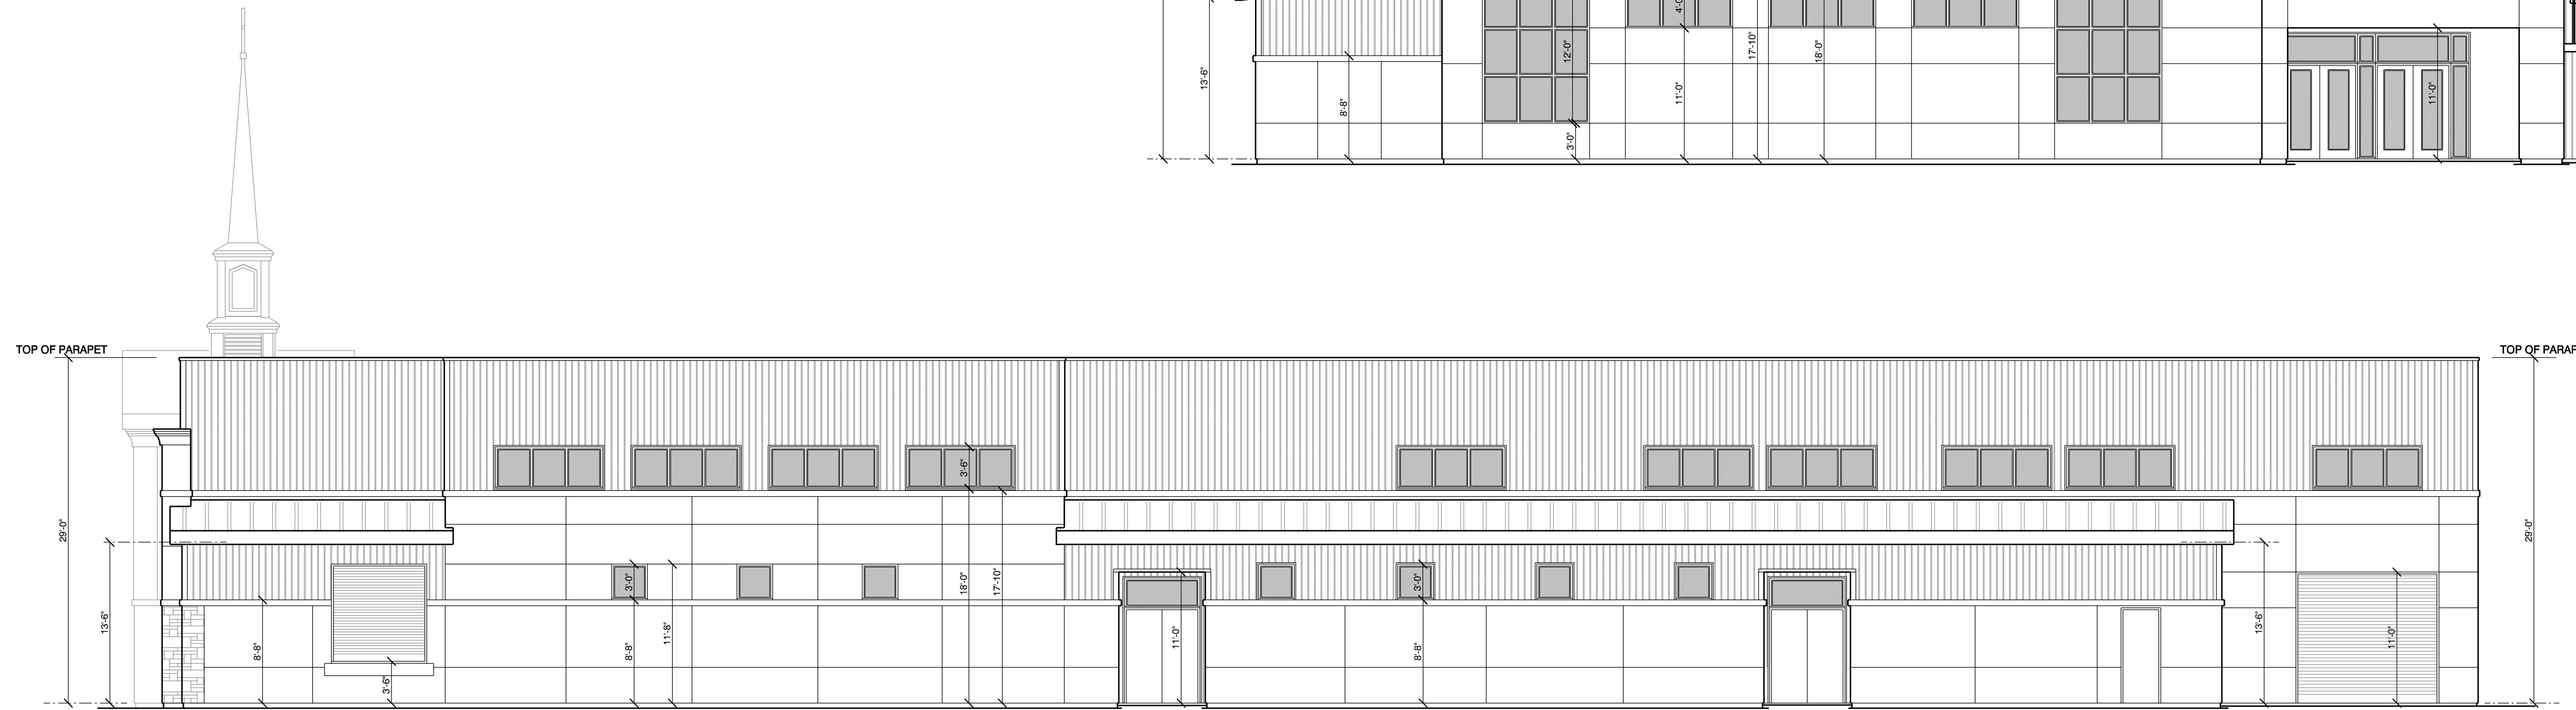

SOUTH ELEVATION
 SCALE: 1/8" = 1'-0"

WRITTEN DIMENSIONS ON THESE DOCUMENTS SHALL HAVE PRECEDENCE OVER SCALED DIMENSIONS.
 CONTRACTORS SHALL VERIFY AND BE RESPONSIBLE FOR ALL DIMENSIONS AND CONDITIONS ON THE JOB.

THOMAS ROMAN ARCHITECTURE EXPRESSLY RESERVE THEIR COMMON LAW COPYRIGHT AND OTHER PROPERTY RIGHTS IN THESE DOCUMENTS.

THESE DOCUMENTS ARE NOT TO BE REPRODUCED, CHANGED, OR COPIED IN ANY FORM OR MANNER WHATSOEVER, EXCEPT AS NEEDED BY THE OWNER AND CONTRACTOR FOR PERMITS AND CONSTRUCTION.

THESE DOCUMENTS SHALL NOT BE ASSIGNED TO ANY THIRD PARTY WITHOUT FIRST OBTAINING THE EXPRESS WRITTEN PERMISSION AND CONSENT OF THOMAS ROMAN ARCHITECTURE.

REMARKS DATE

DESIGN DEVELOPMENT
 06-09-21

ALL FIELD CHANGES TO APPROVED SET OF PLANS SHALL BE FIRST APPROVED BY THE BUILDING DEPARTMENT. FAILURE TO PROVIDE CHANGES TO THE BUILDING DEPARTMENT MAY BE CAUSE FOR THE DEPARTMENT TO ISSUE A STOP WORK NOTICE.

FOLDER 2022 PIONEER CHURCH
 DRAWN BY TR / BW / JF
 FILE A-201

ELEVATIONS

A-201