







P:\2012 PROJECTS\12121 Calvary Admin Center - Citrus Heights\Architecture\Design Development\2013-08-18-Entirement Drawings\Calvary A3.0 Gate And Sprague Elevations: Plotted by Chris Chiles at 8/13/2013 3:33:11 PM with: — plot.dwg

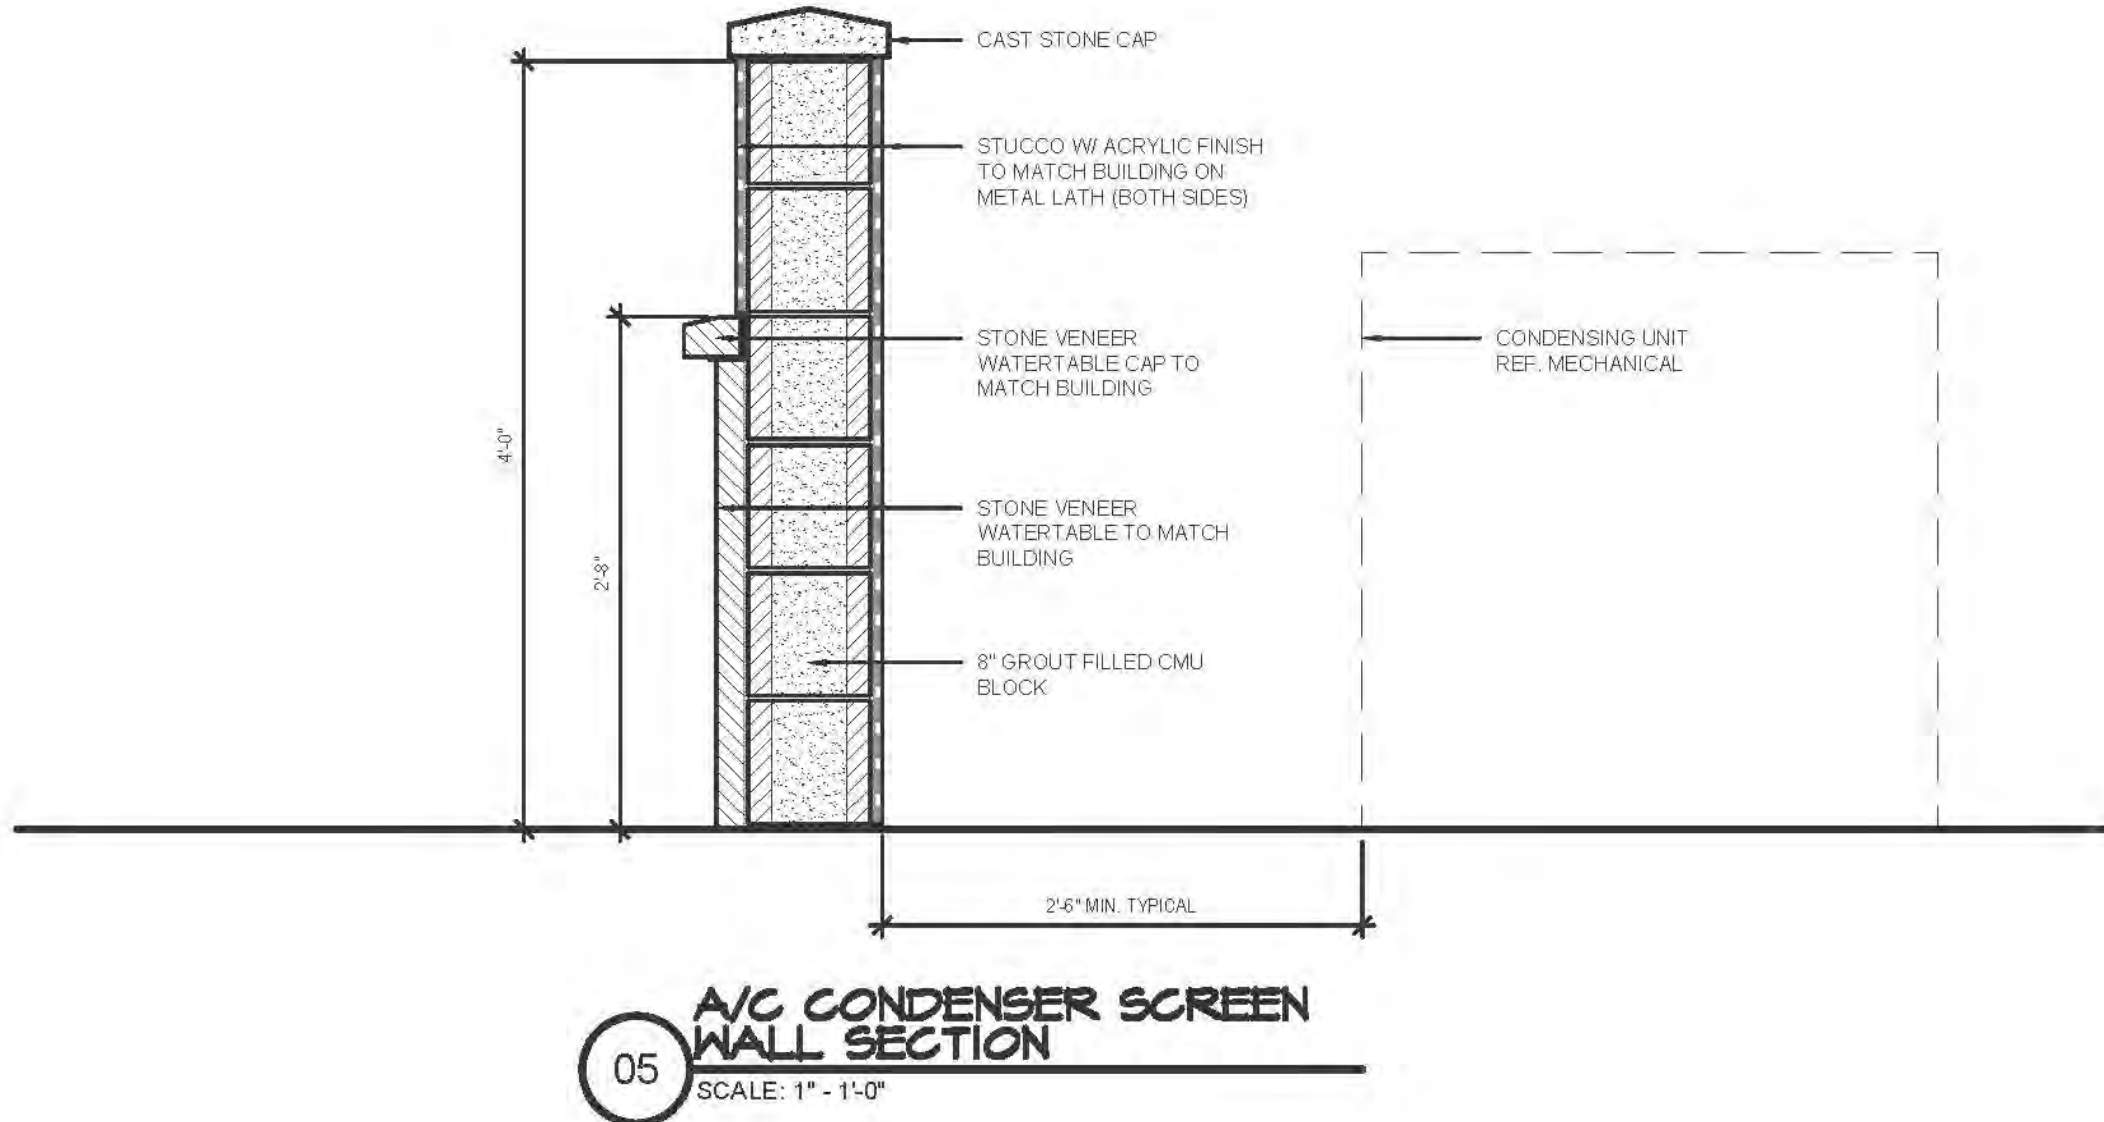

MATERIALS LEGEND

STONE VENEER WATERTABLE - CULTURED STONE COUNTRY LEDGESTONE CHARDONNAY BLEND
STUCCO W/ ACRYLIC FINISH - 107 SUNSET YELLOW WITH TEXTURE SANDBLAST NTX (SBNTX)
STUCCO W/ ACRYLIC FINISH DECORATIVE TRIM COLOR #1 - 402 BROWN DERBY WITH TEXTURE SANDBLAST NTX (SBNTX)
STUCCO W/ ACRYLIC FINISH DECORATIVE TRIM COLOR #2 - 104 DOVER SKY WITH TEXTURE SANDBLAST NTX (SBNTX)
STUCCO W/ ACRYLIC FINISH ACCENTS - 402 BROWN DERBY WITH TEXTURE SANDBLAST NTX (SBNTX)
METAL CLADDING FOR DOORS, WINDOWS, AND ALUMINUM STOREFRONTS - KYNAR 500 MEDIUM BRONZE
METAL FOR FASCIA, SOFFIT, DOWNSPOUTS & GUTTERS - KYNAR 500 MEDIUM BRONZE
ROOF TILE - CONCRETE TILE -VILLA 900 BROWN BLEND BY BORAL
BRICK COPING - BROWN
BRICK COLUMN CAP - BROWN
CERAMIC TILE ACCENT - BROWN
CAST STONE - WHITE
POWDER COATED ALUMINUM FENCING - BLACK

EXHIBIT D

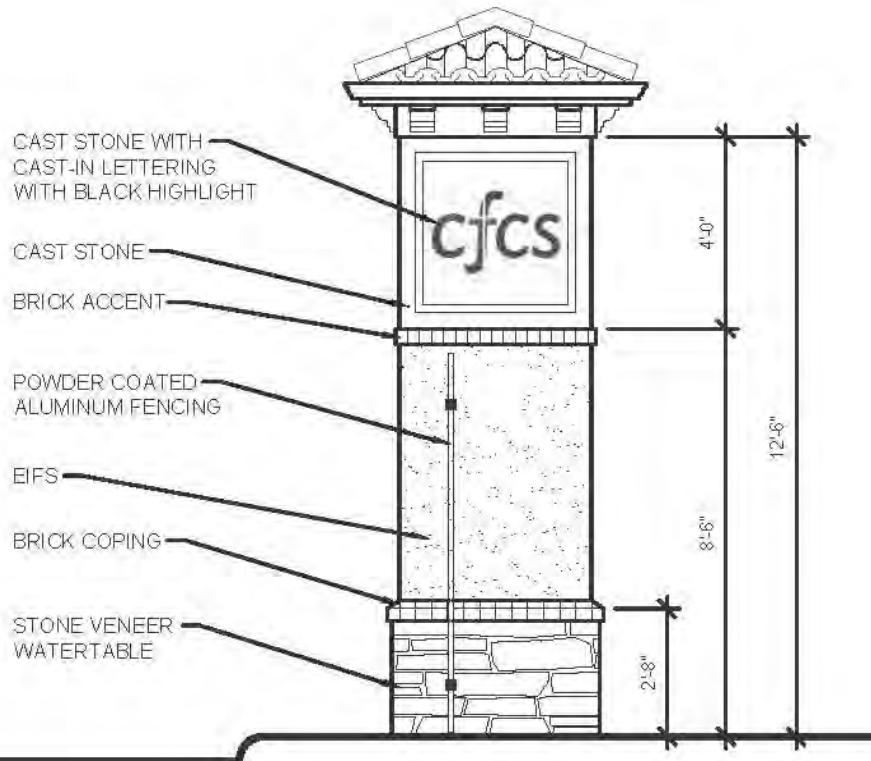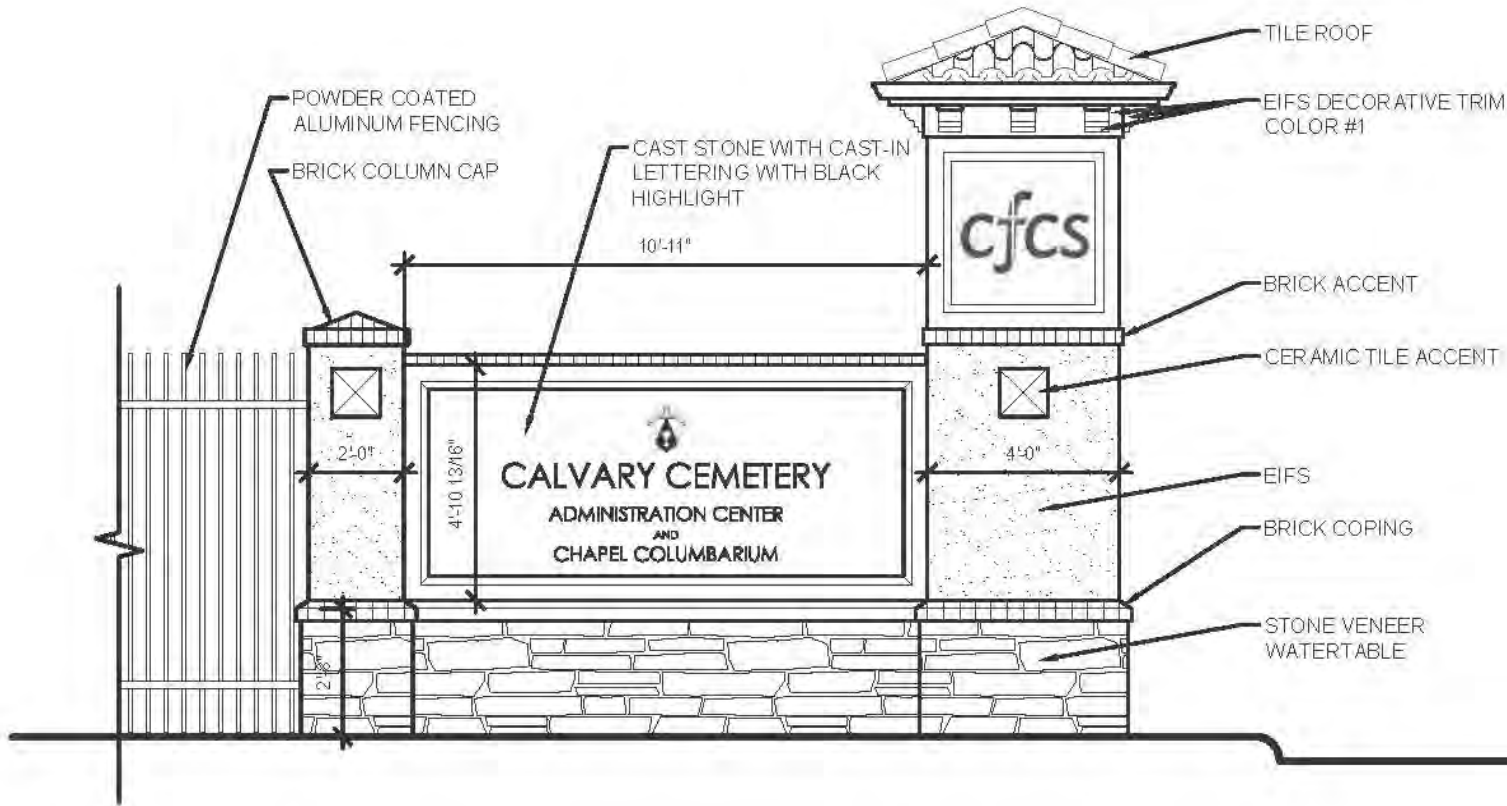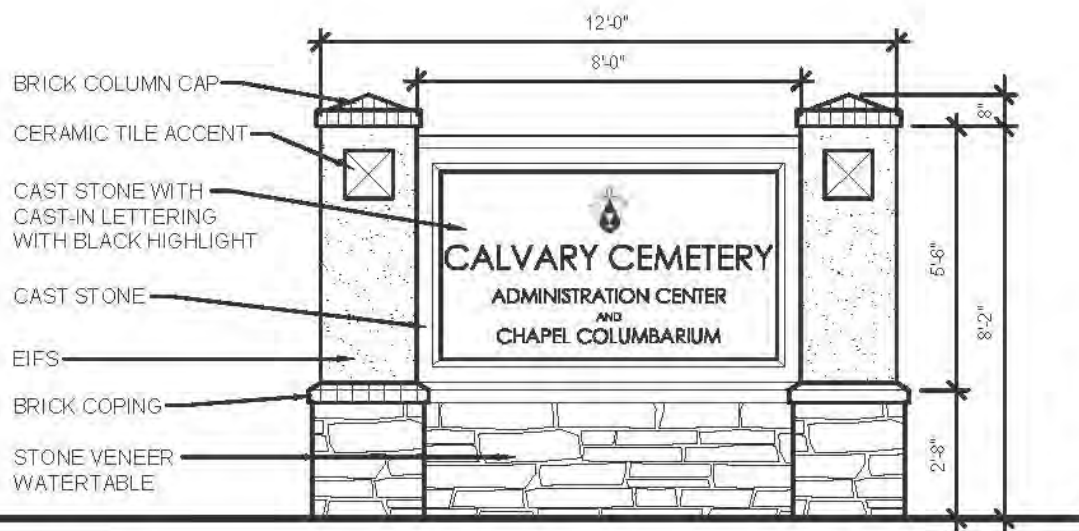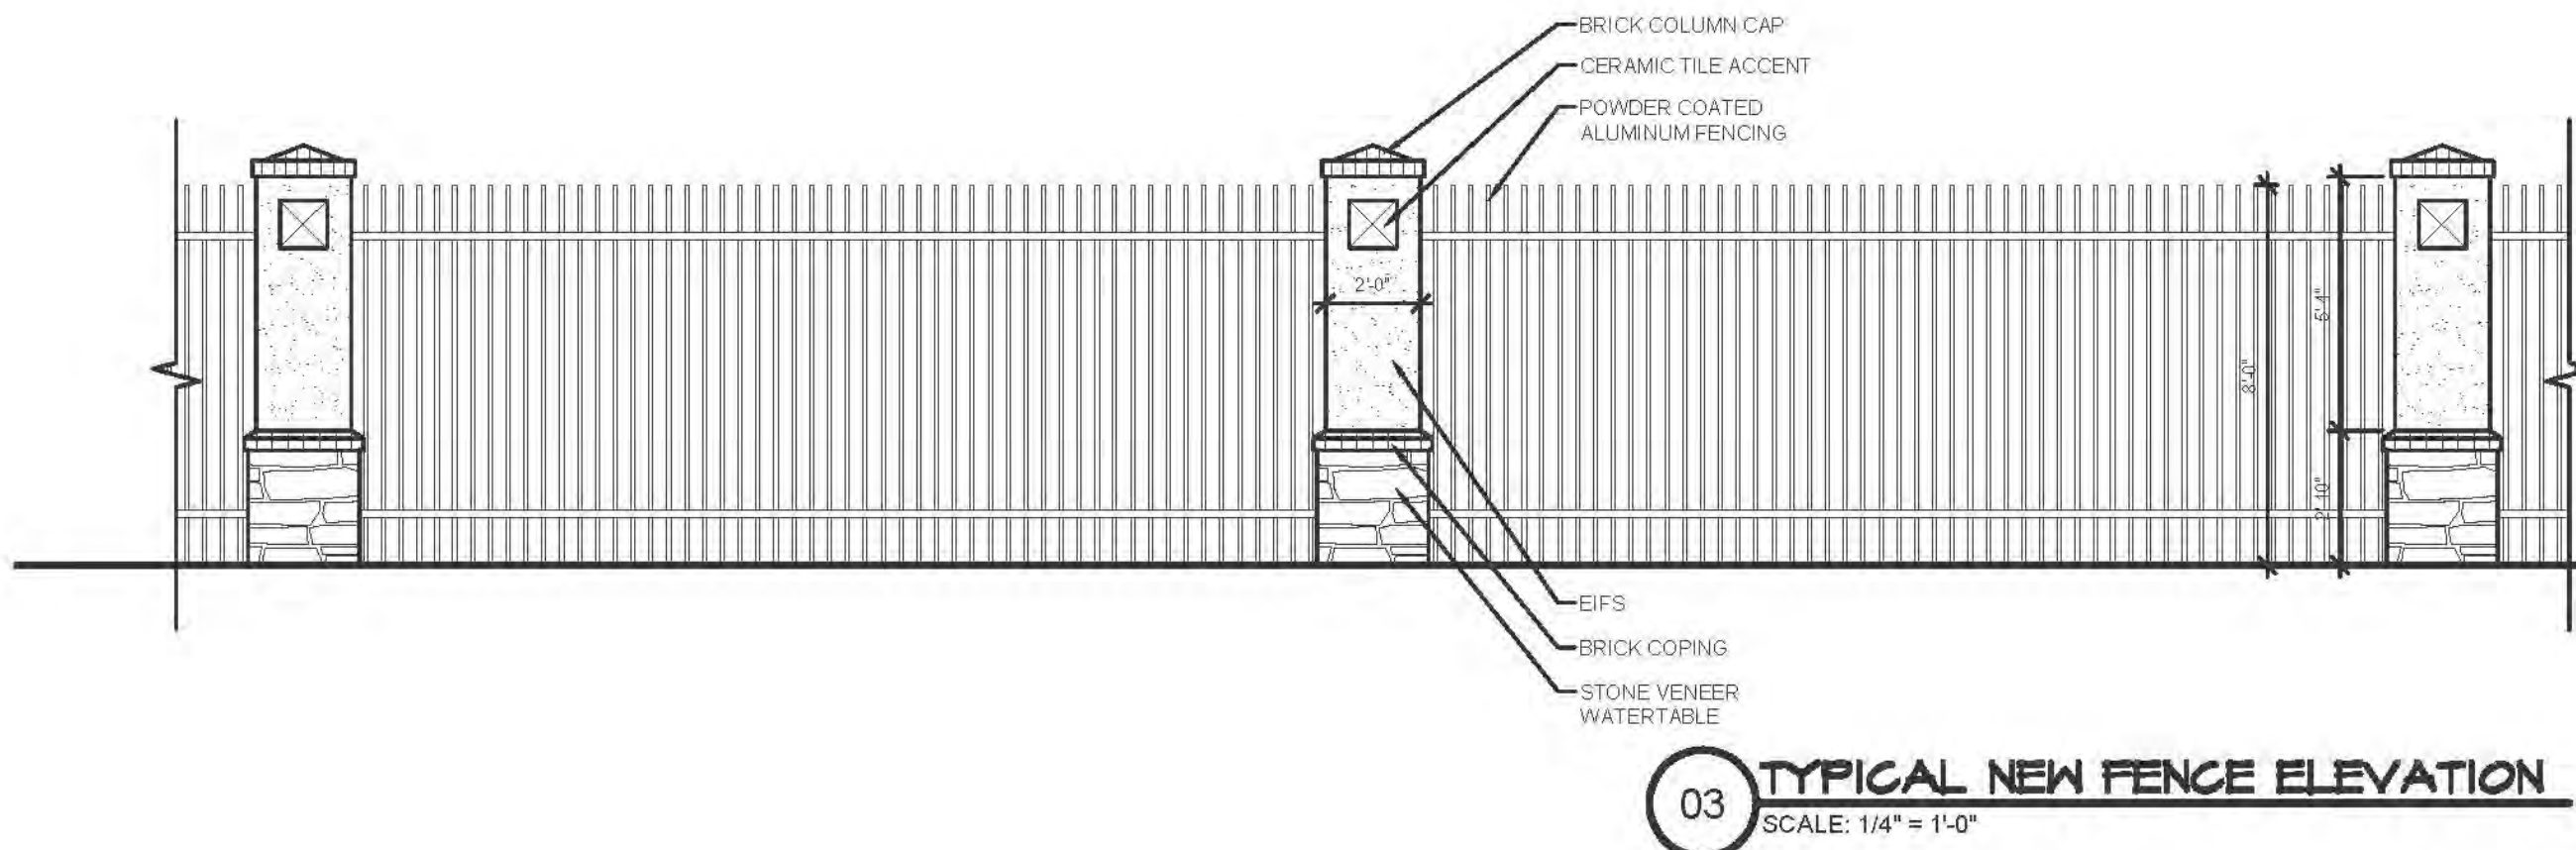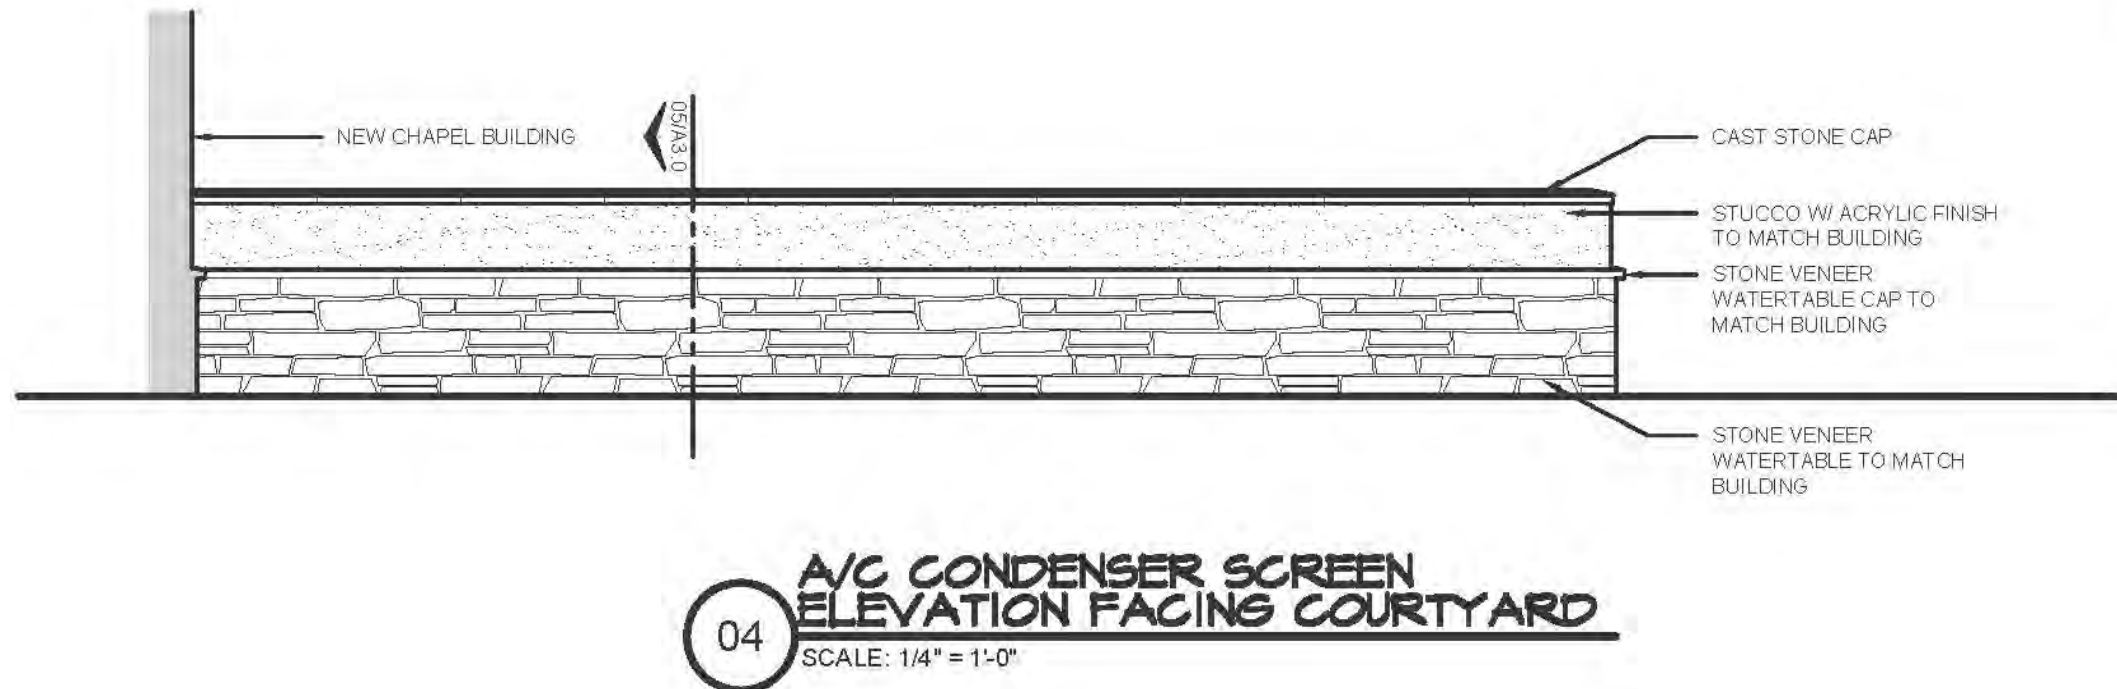

J. STUART TODD, INC.
ARCHITECTS - INTERIORS - MAUSOLEUM - CEMETERY - PLANNING
WWW.JSTARCHITECTS.COM
2819 WELBORN, DALLAS, TEXAS 75219, 214.522.4033
© JSTUART TODD, INC.



NEW ADMINISTRATION CENTER & CHAPEL COLUMBARIUM
ROMAN CATHOLIC DIOCESE OF SACRAMENTO
CALVARY CEMETERY, CITRUS HEIGHTS, CA

SHEET NO.

A3.0

JOB NUMBER: 12121