


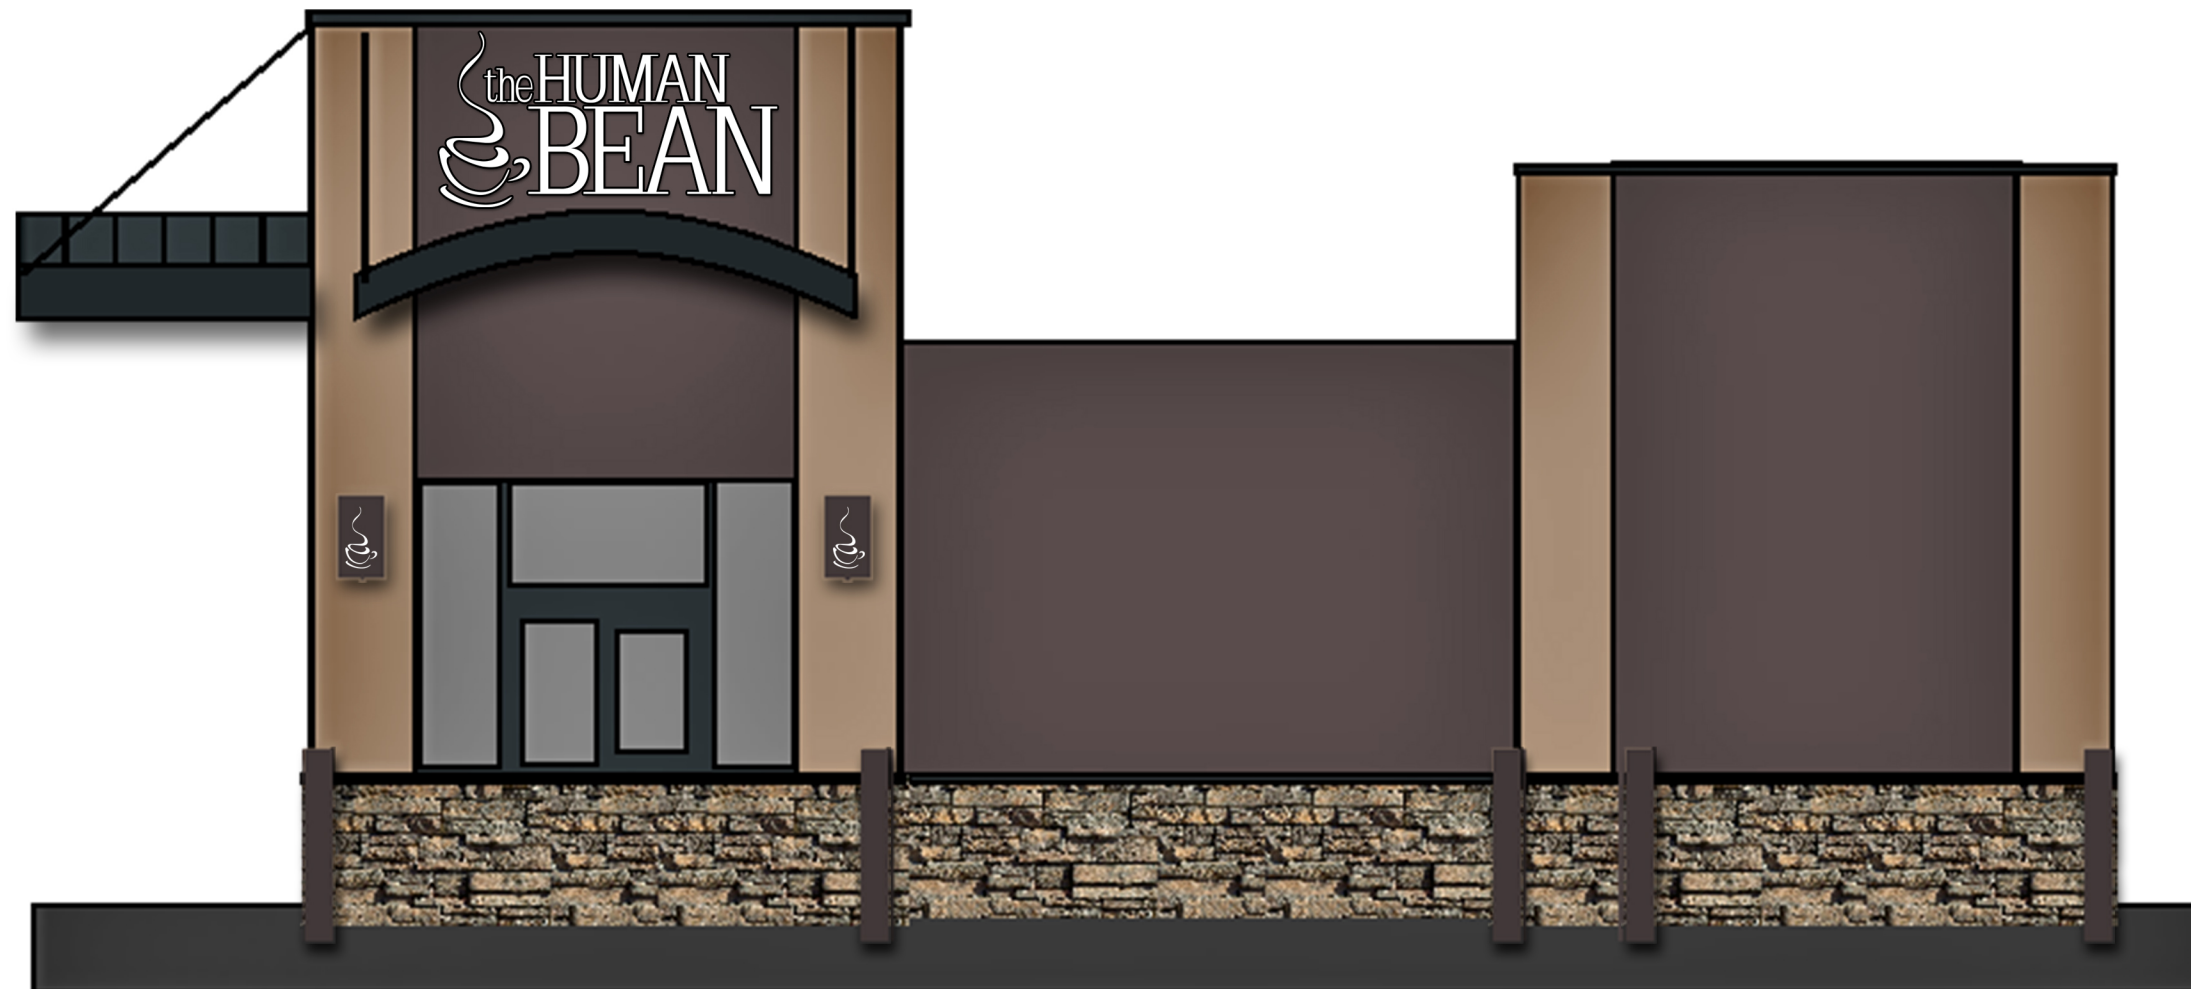

Side Elevations



Front Elevation



Back
Elevation

