
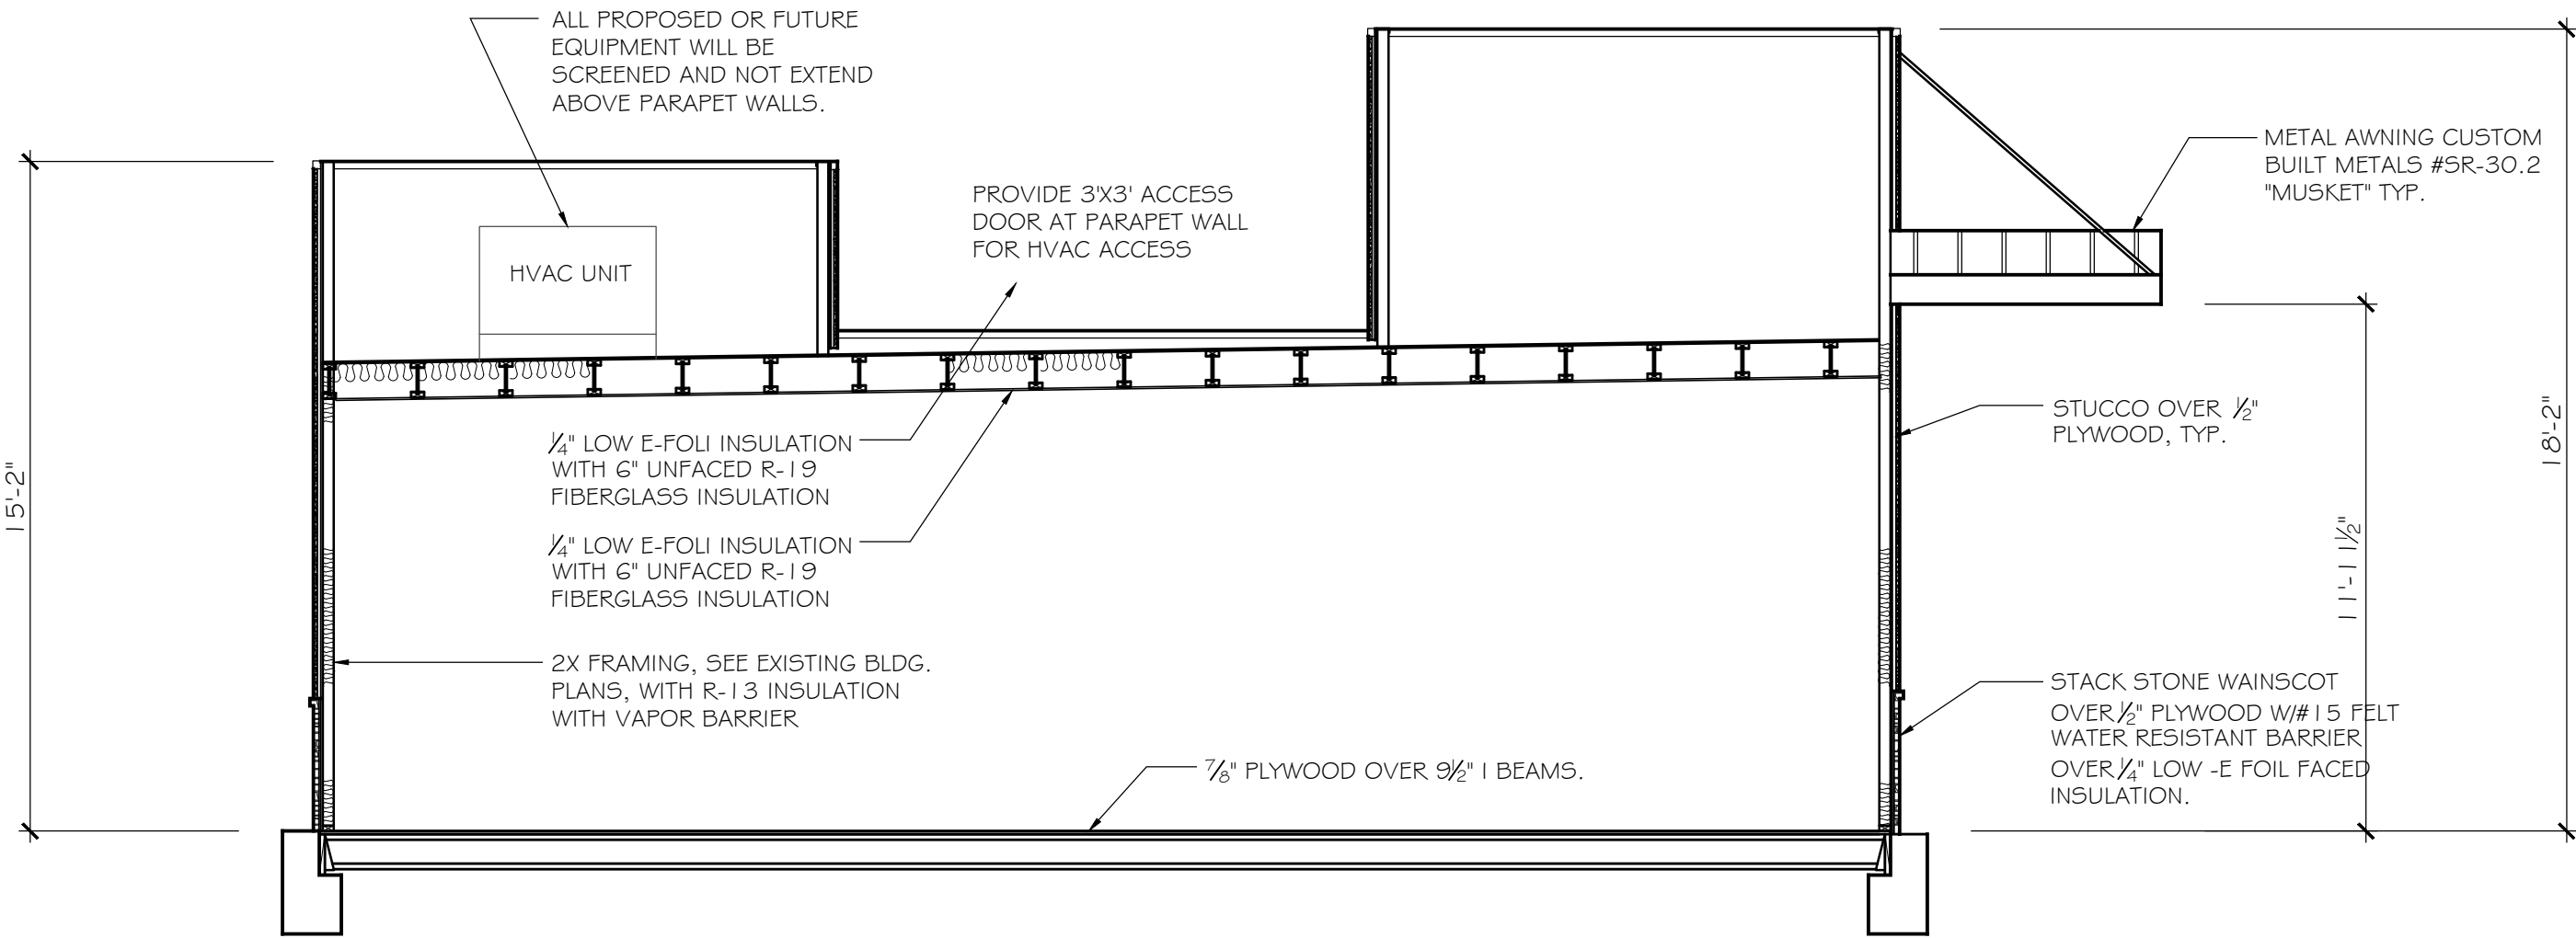


ROOF PLAN

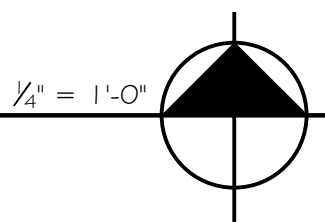

CROSS SECTION


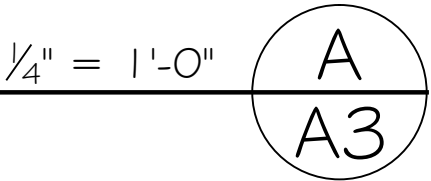


Exhibit C

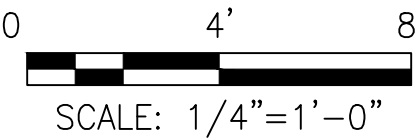

REVISIONS	BY
Leo McGlade & associates, inc. 3417 Arden Way Sacramento, CA 95825 (916) 488-8380	
ROOF PLAN CROSS SECTION	
PROPOSED DRIVE-THRU FOR: THE HUMAN BEAN 7601 SUNRISE BLVD. CITY OF CITRUS HEIGHTS	
Date	11-10-16
Scale	A5 NOTED
Drawn	R.J.
Job	16-61-C188
Sheet	A3
Of	4 Sheets