


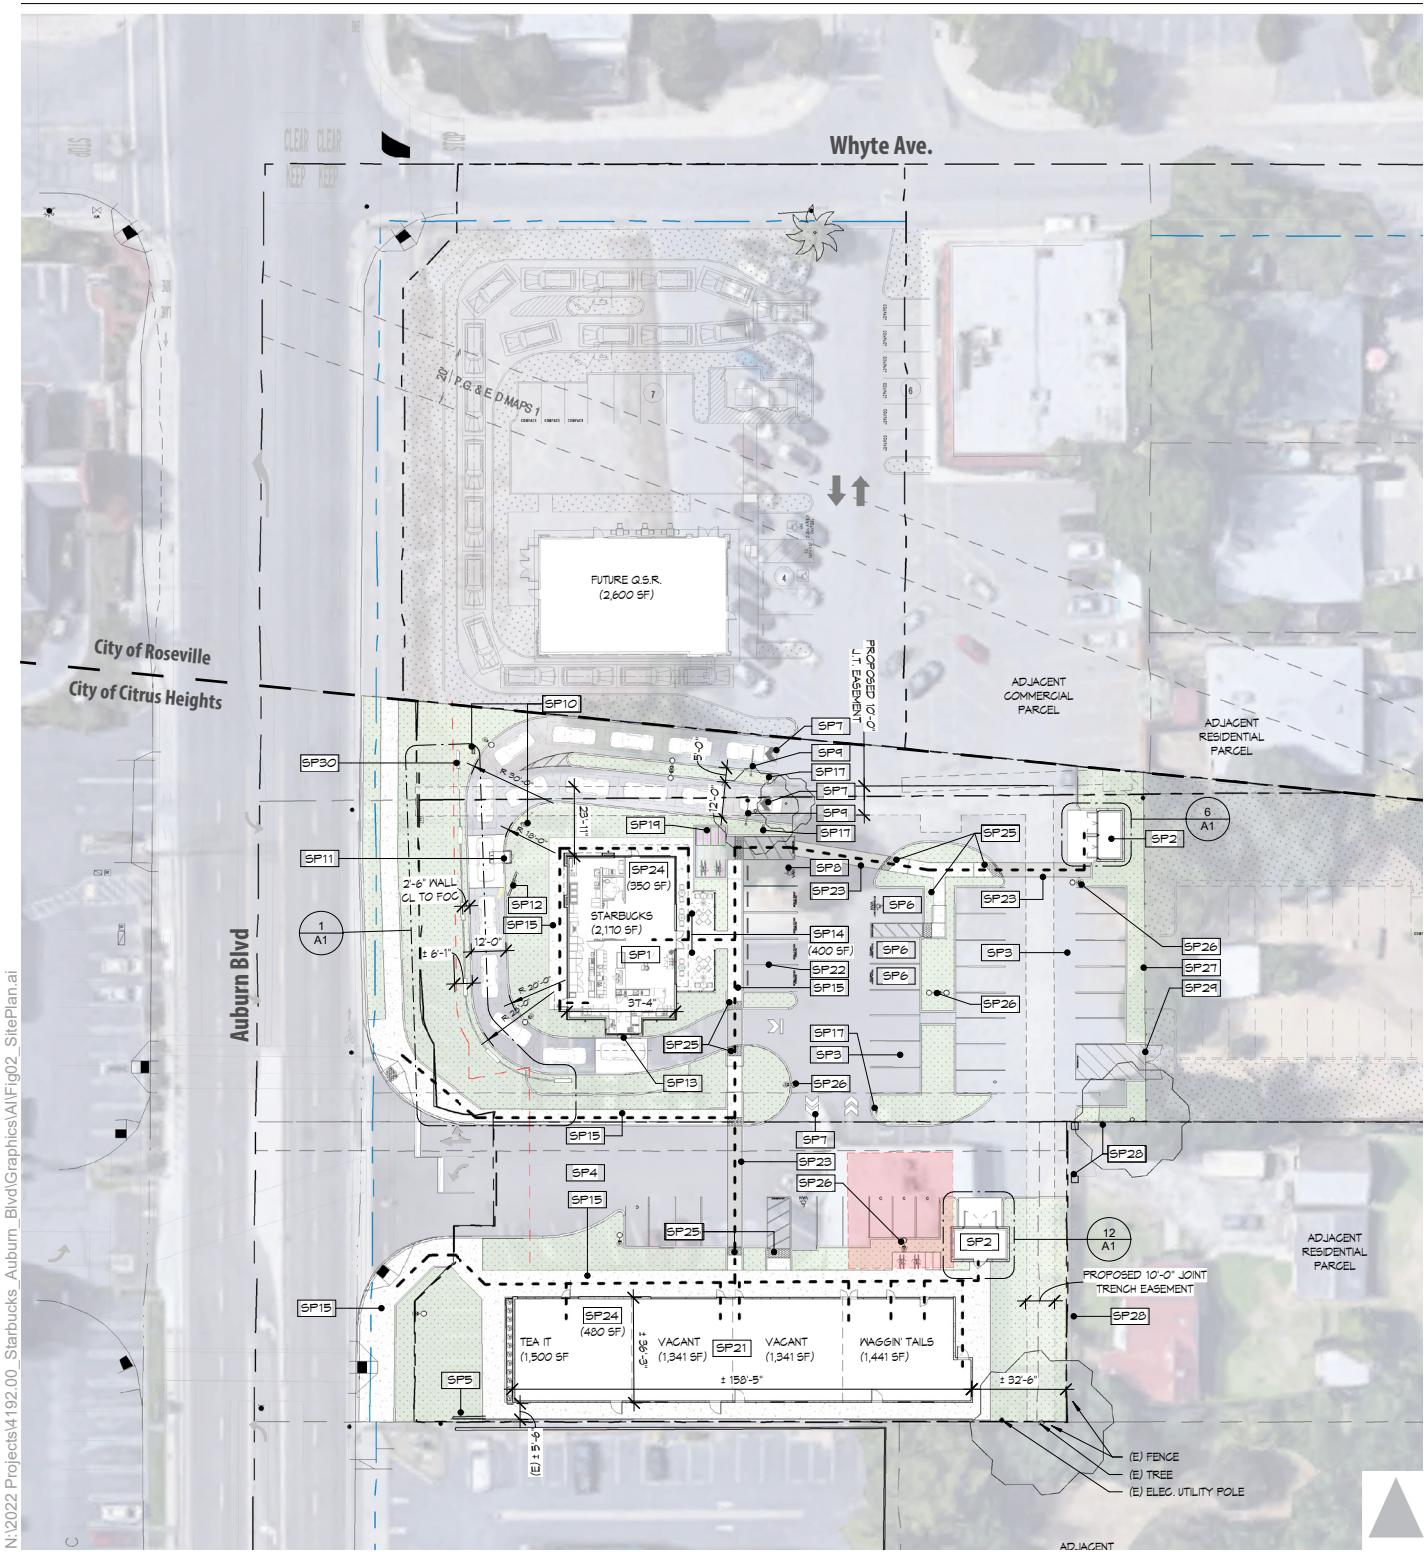

N:\2022 Projects\4192.00 Starbucks Auburn Blvd\Graphics\A1\Fig02_SitePlan.a1



Figure 1
Site Plan