



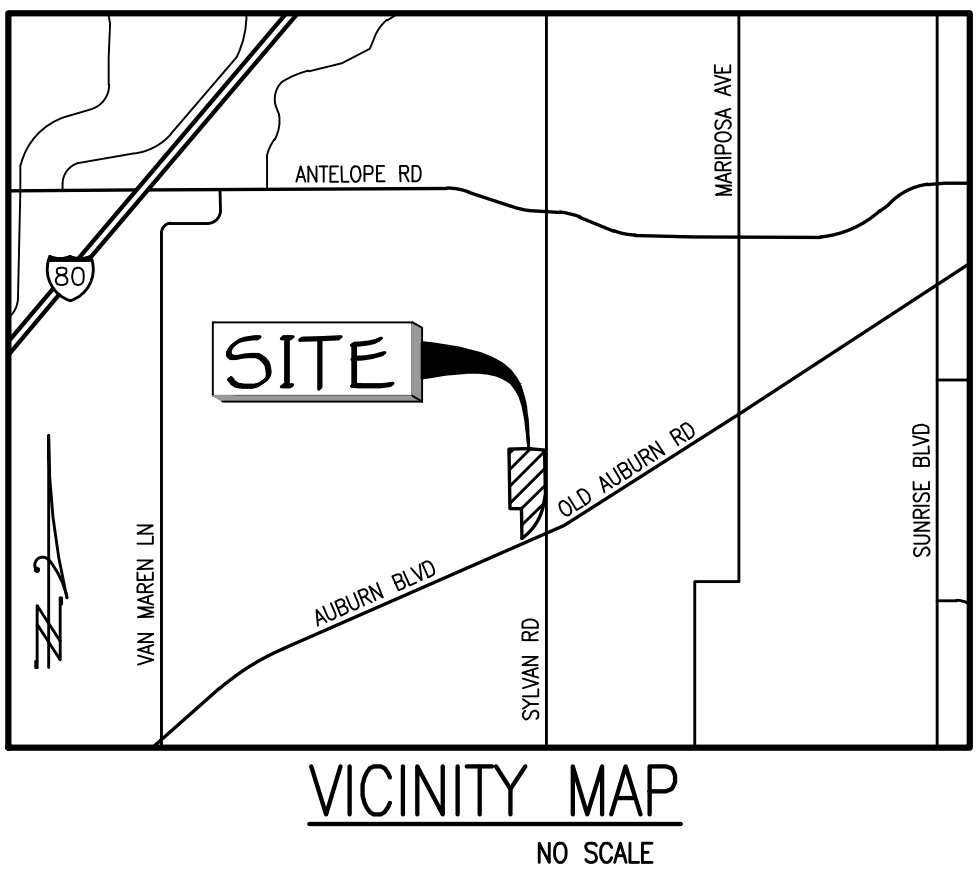

ESTIMATED EARTHWORK QUANTITIES
EXCAVATION - 18,500 CY
EMBANKMENT - 17,000 CY














LEGEND:

EXISTING	PROPOSED
DRY UTILITY SERVICE	

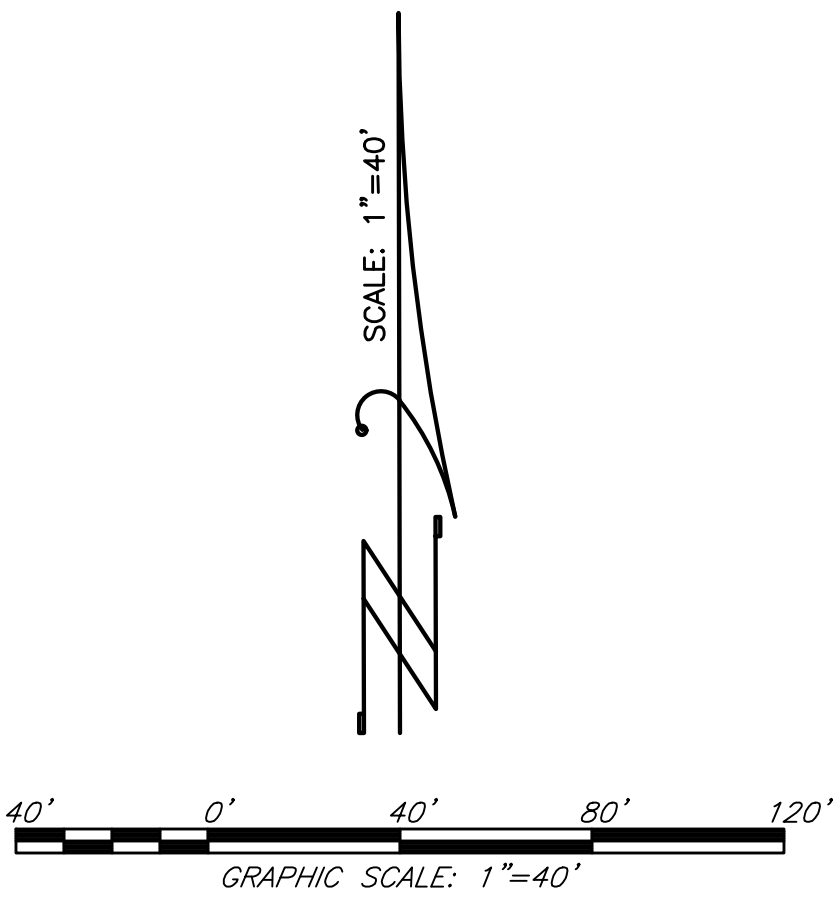

PRELIMINARY GRADING PLAN
SYLVAN CORNERS
SACRAMENTO COUNTY CITRUS HEIGHTS, CA
SHEET 1 OF 2
SEPTEMBER, 2023

Baker Williams Engineering Group
6939 Sunrise Blvd, Suite 112
Citrus Heights, CA 95610-3153
Phone (916)331-4336/Fax (916)331-4430
Email: office@bwilliamseng.com

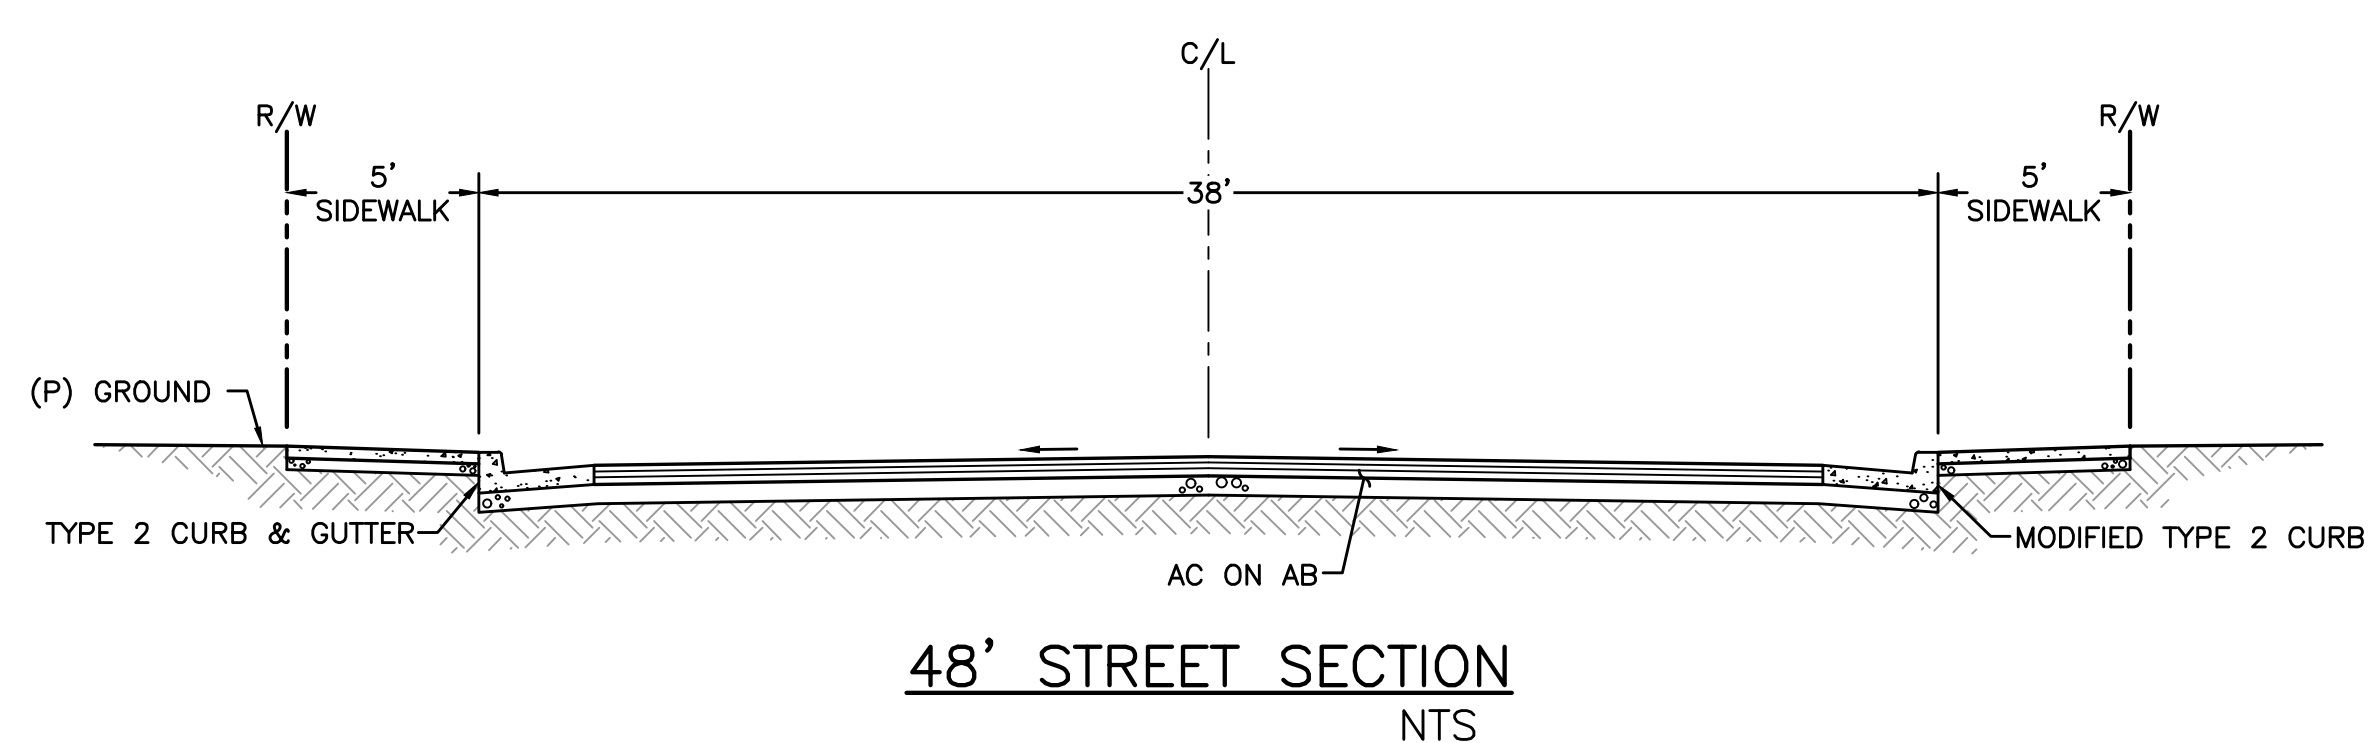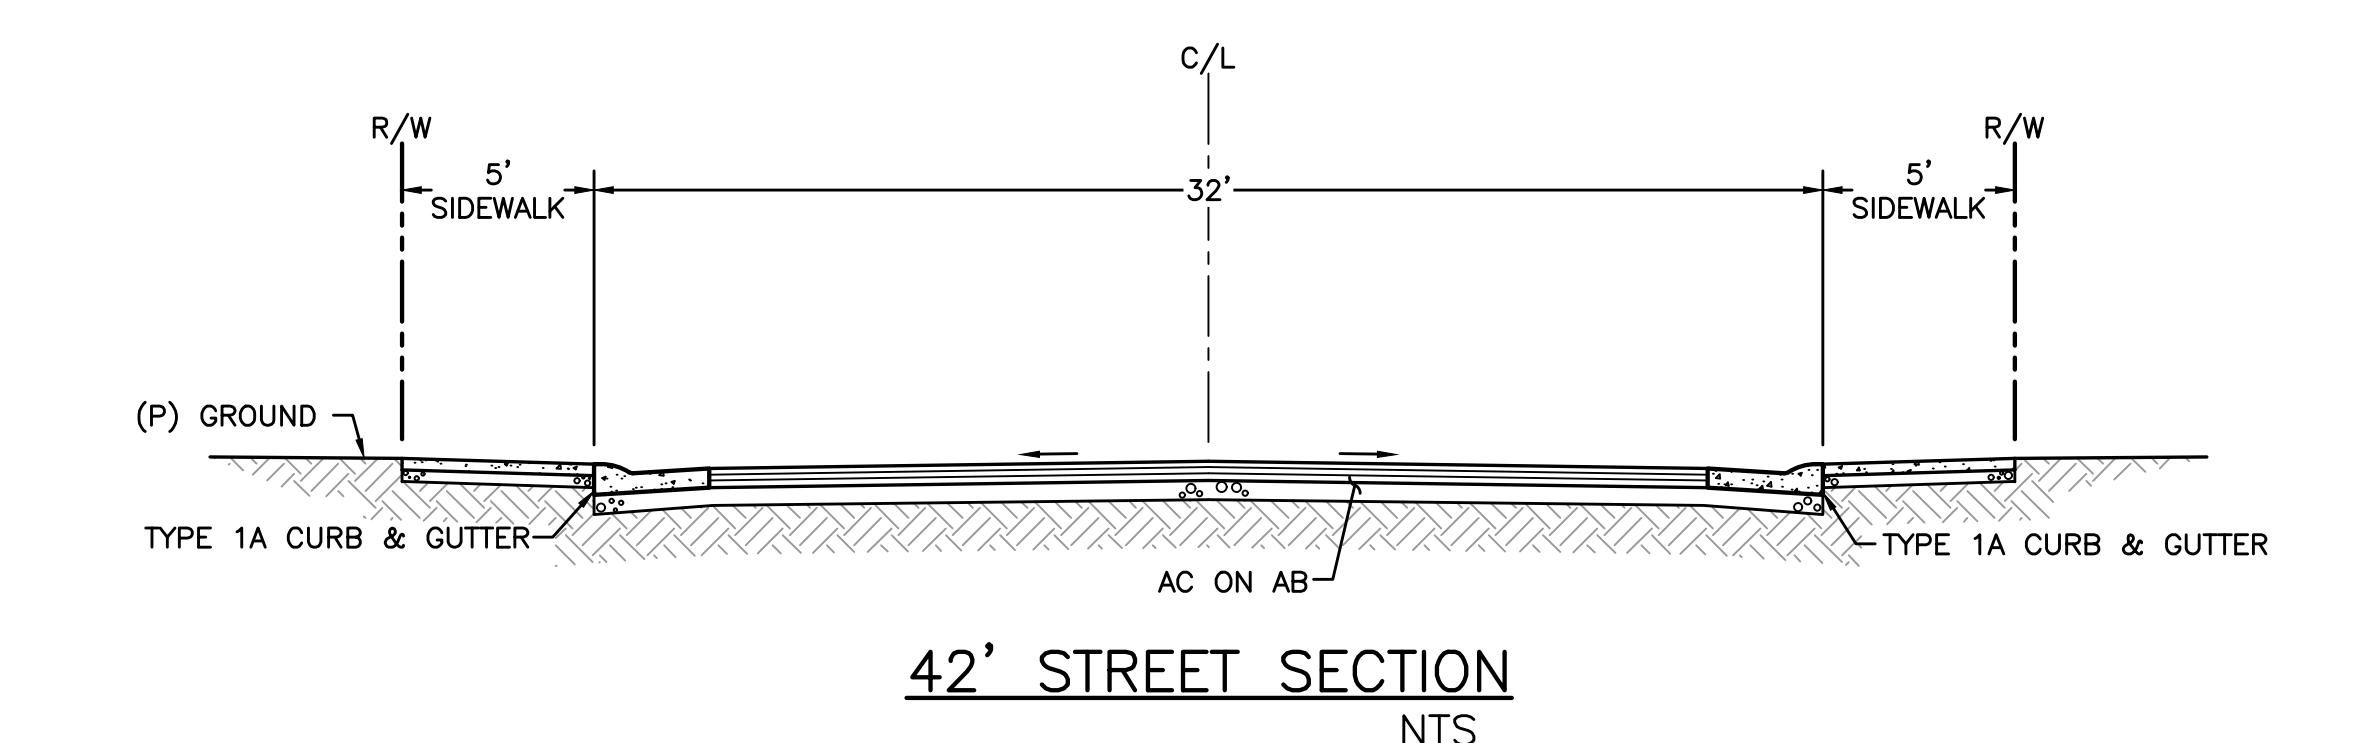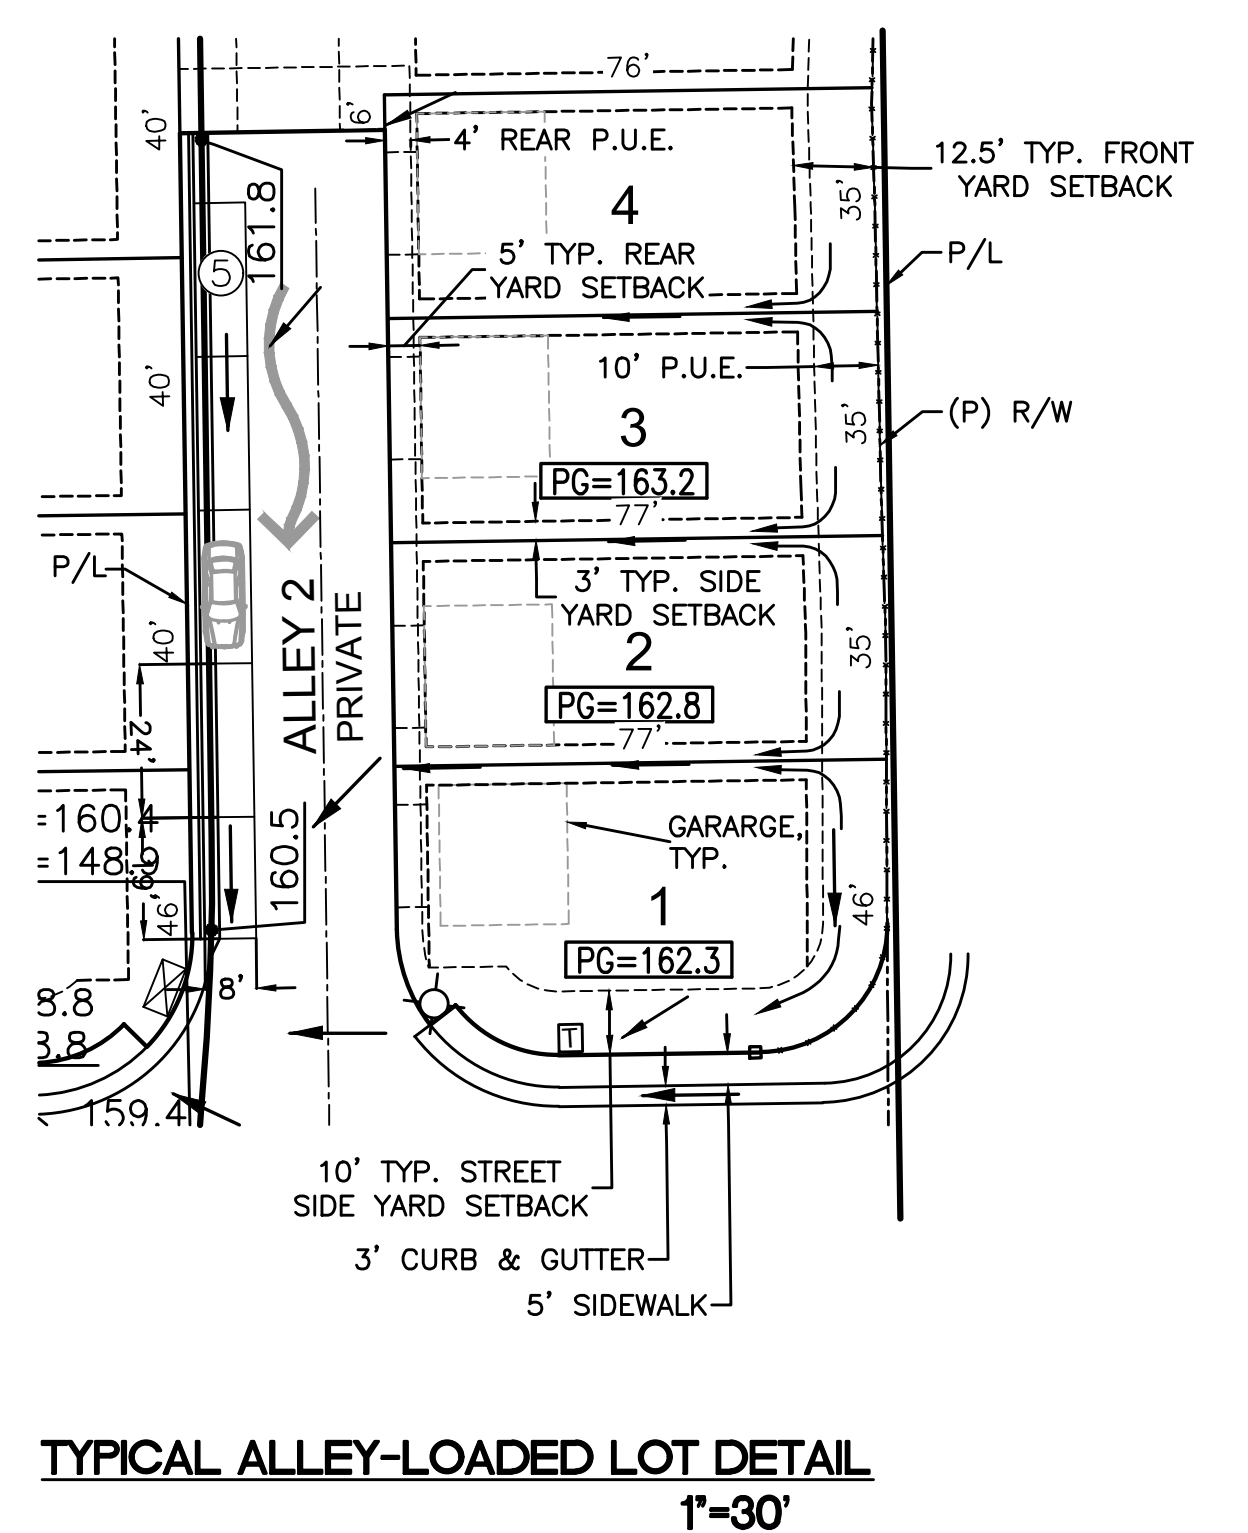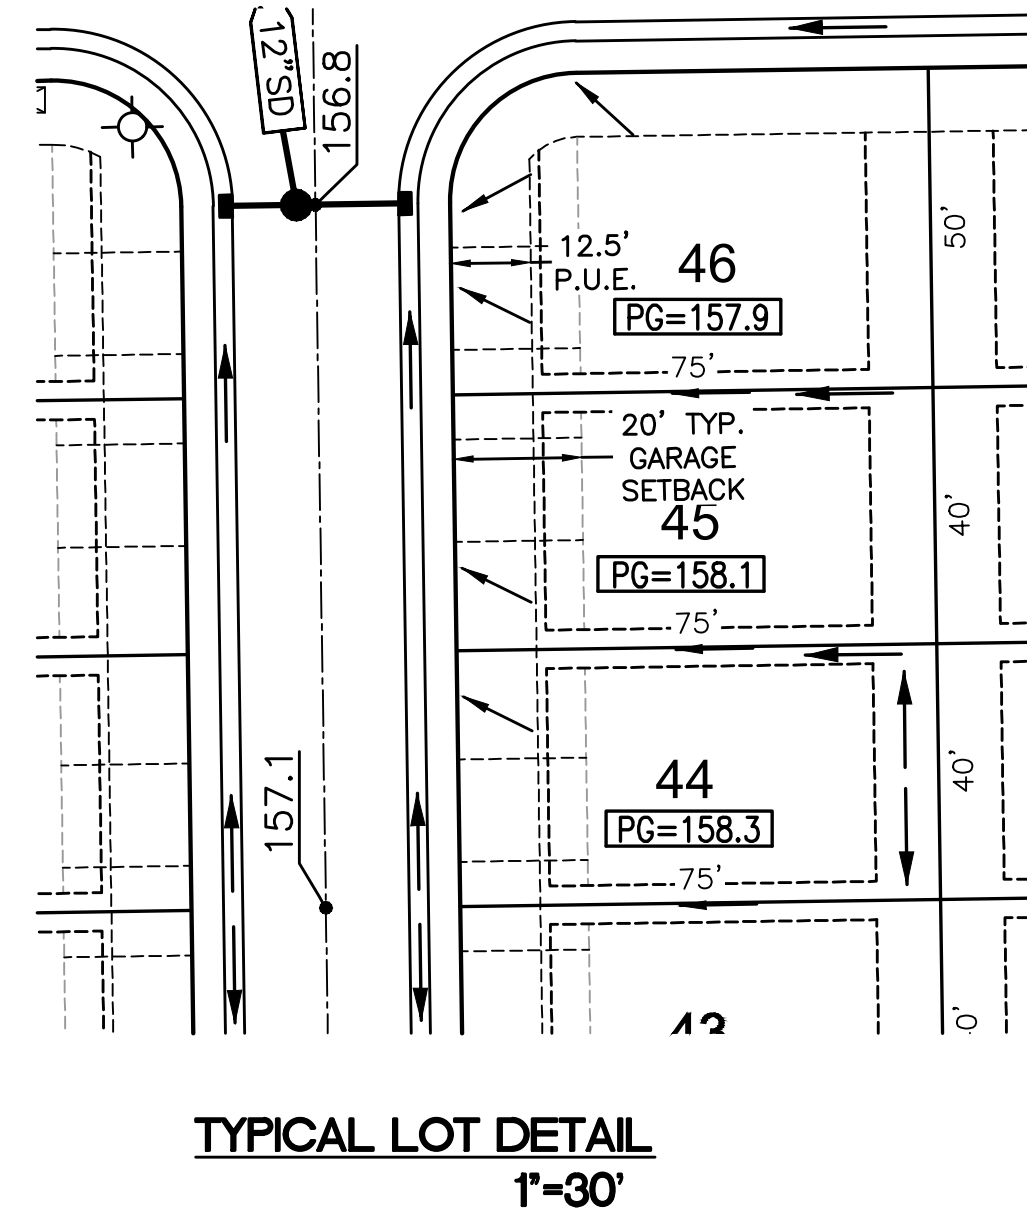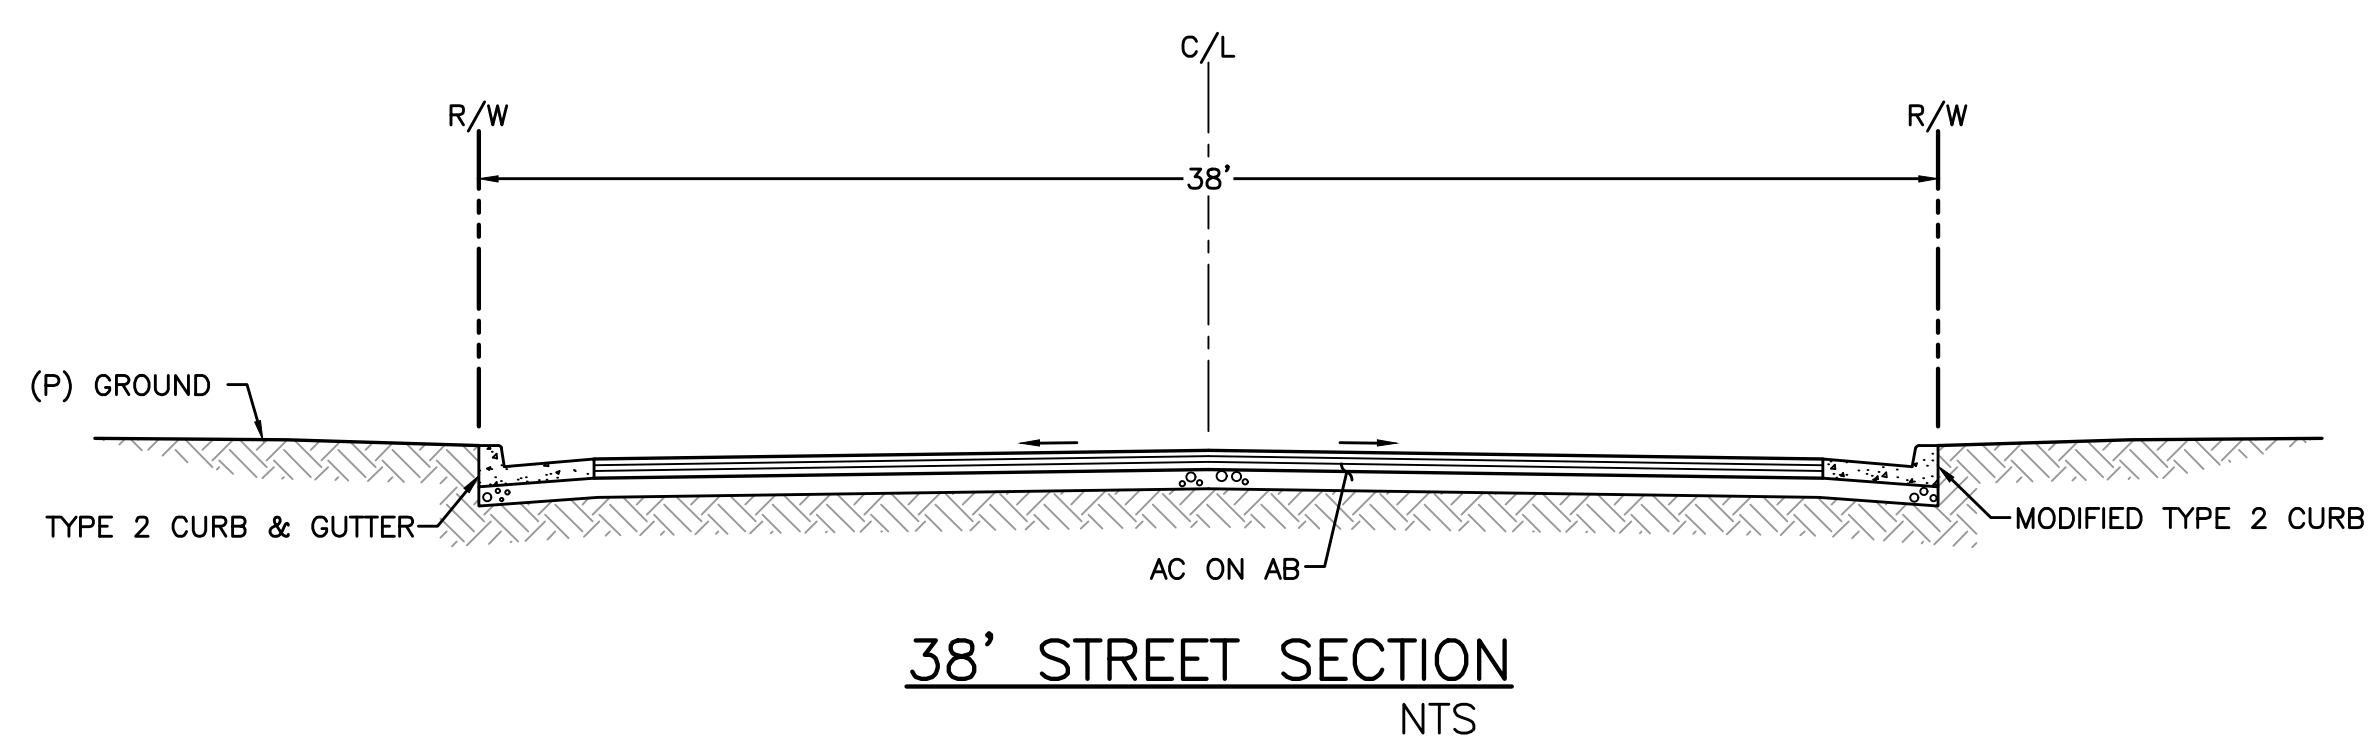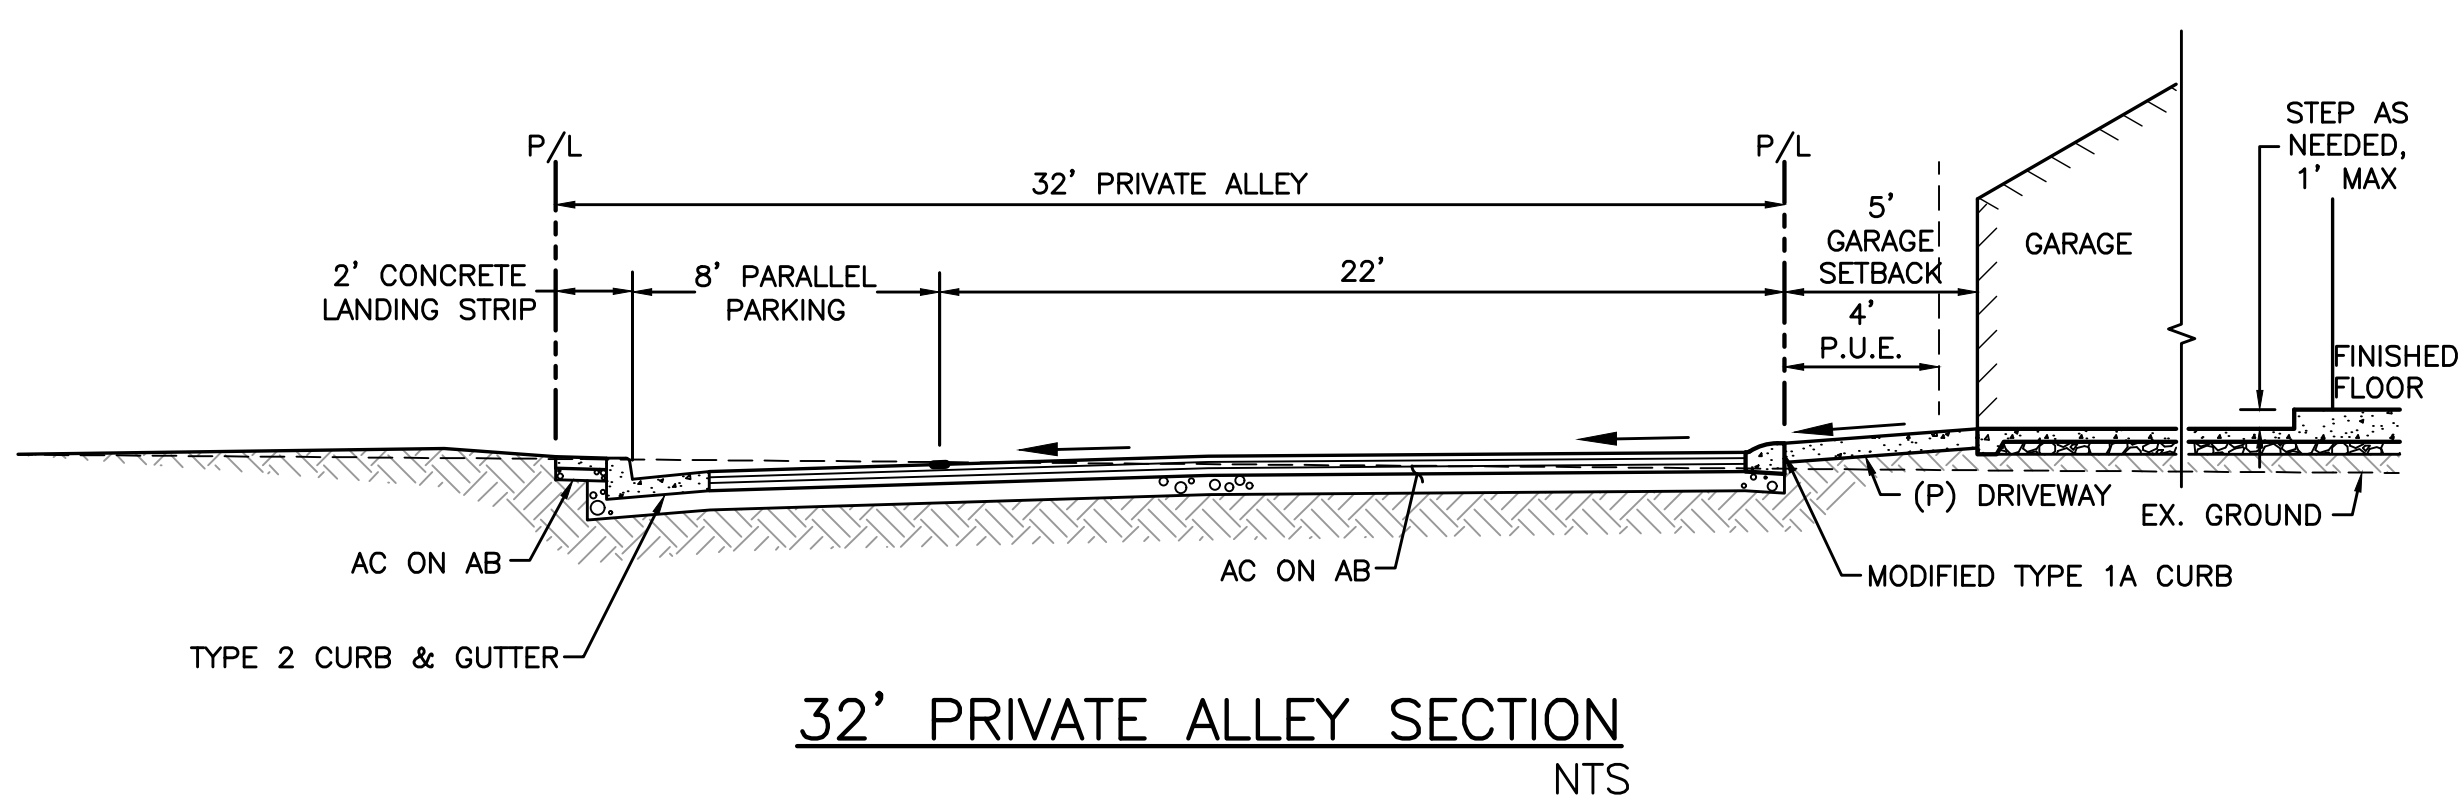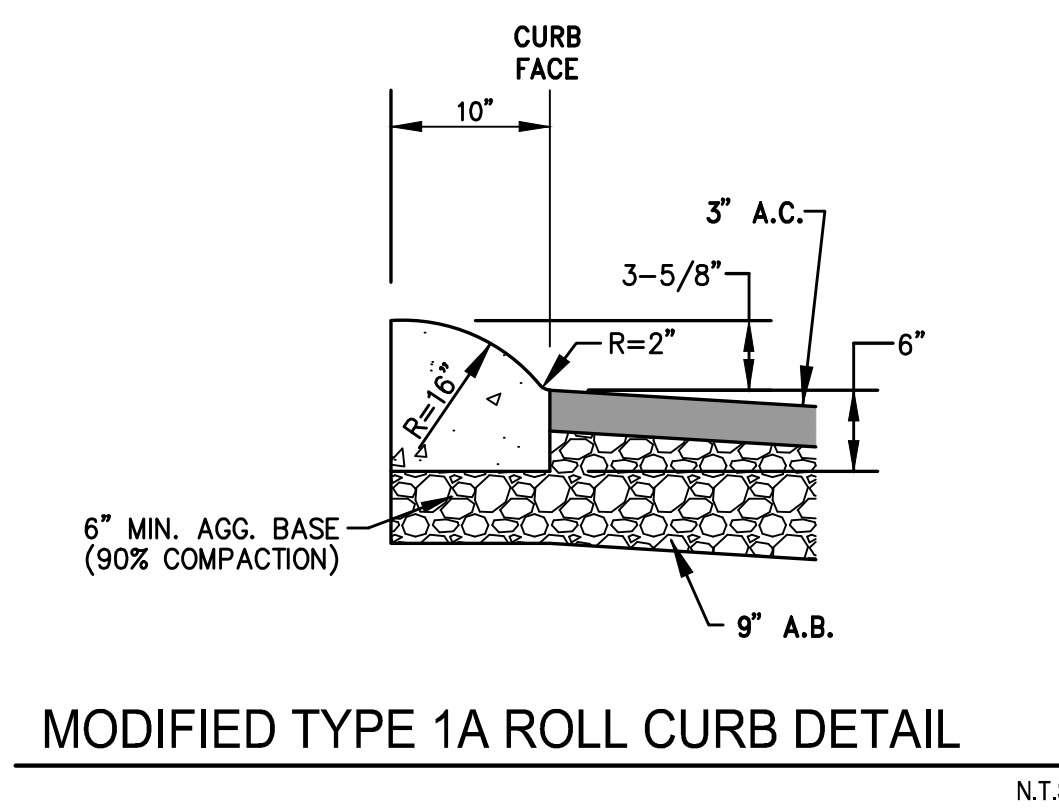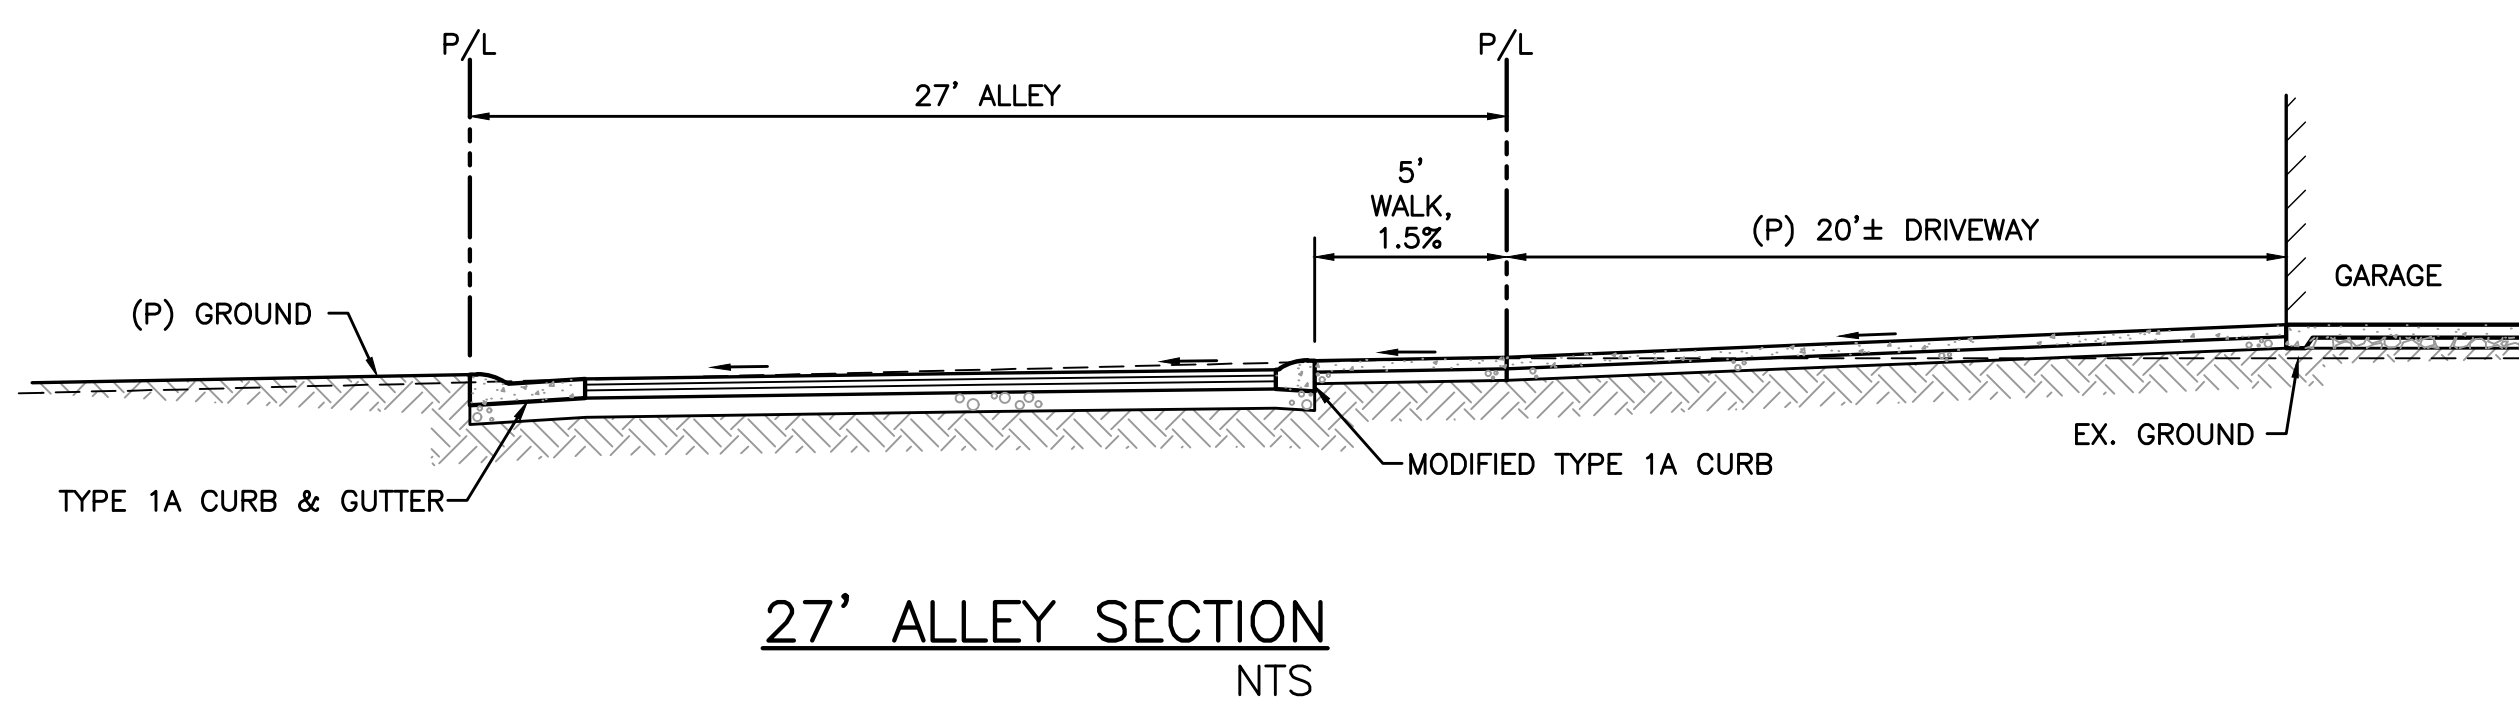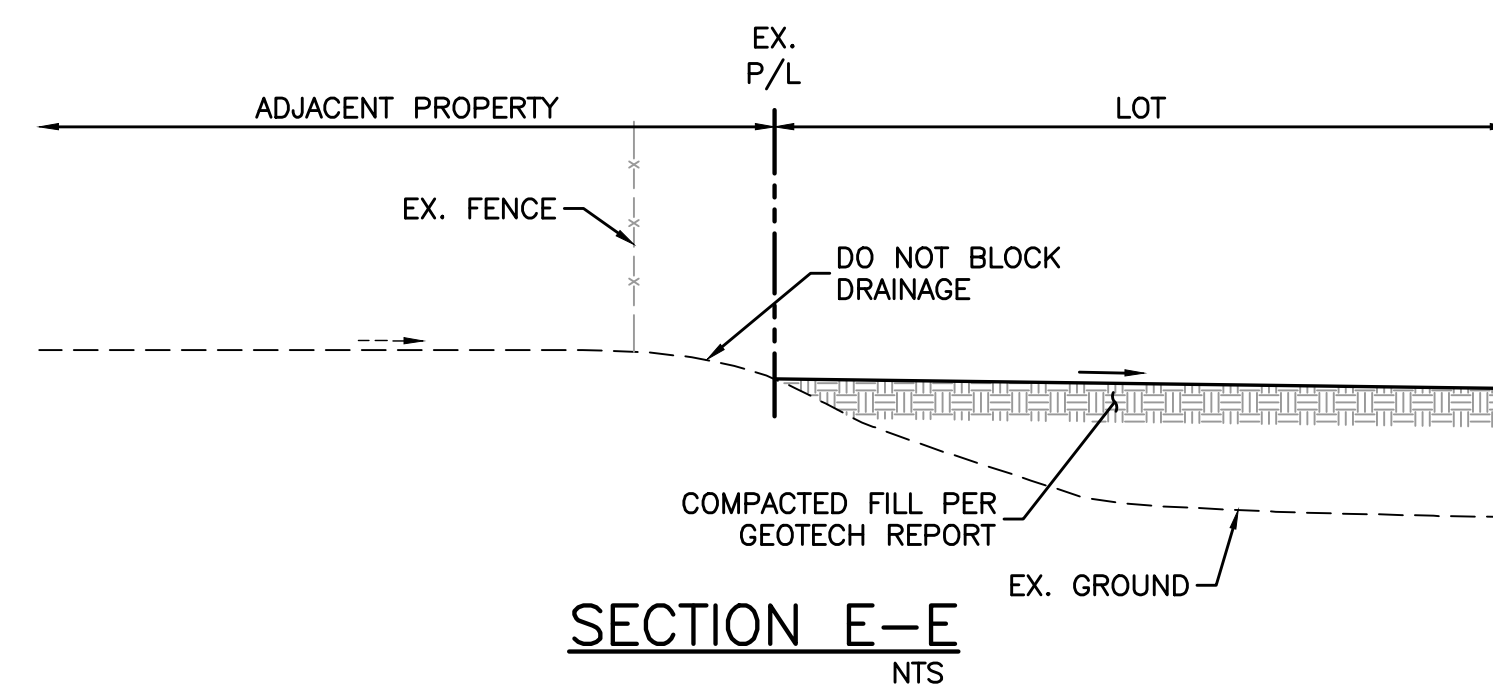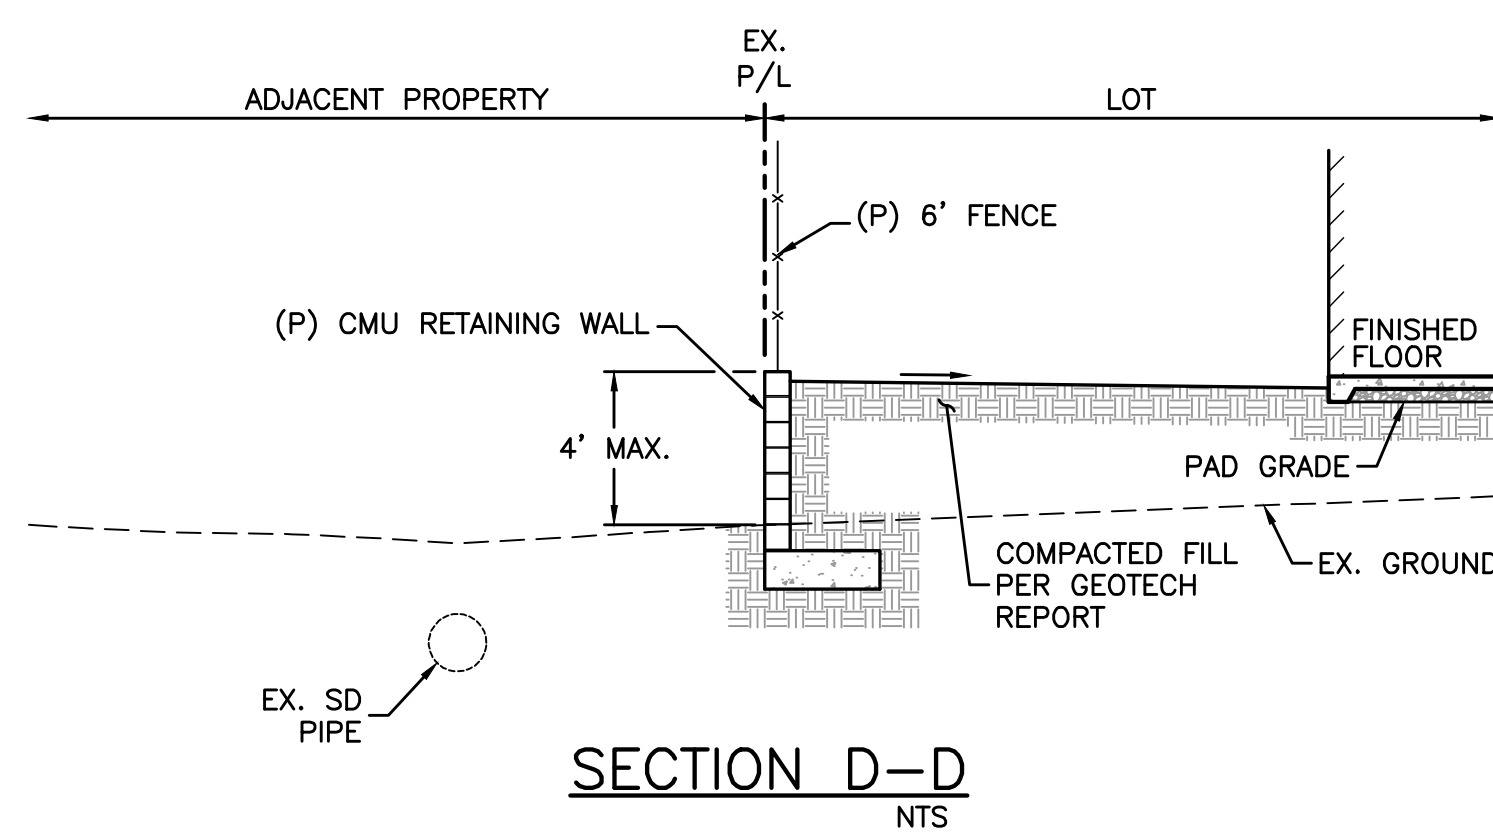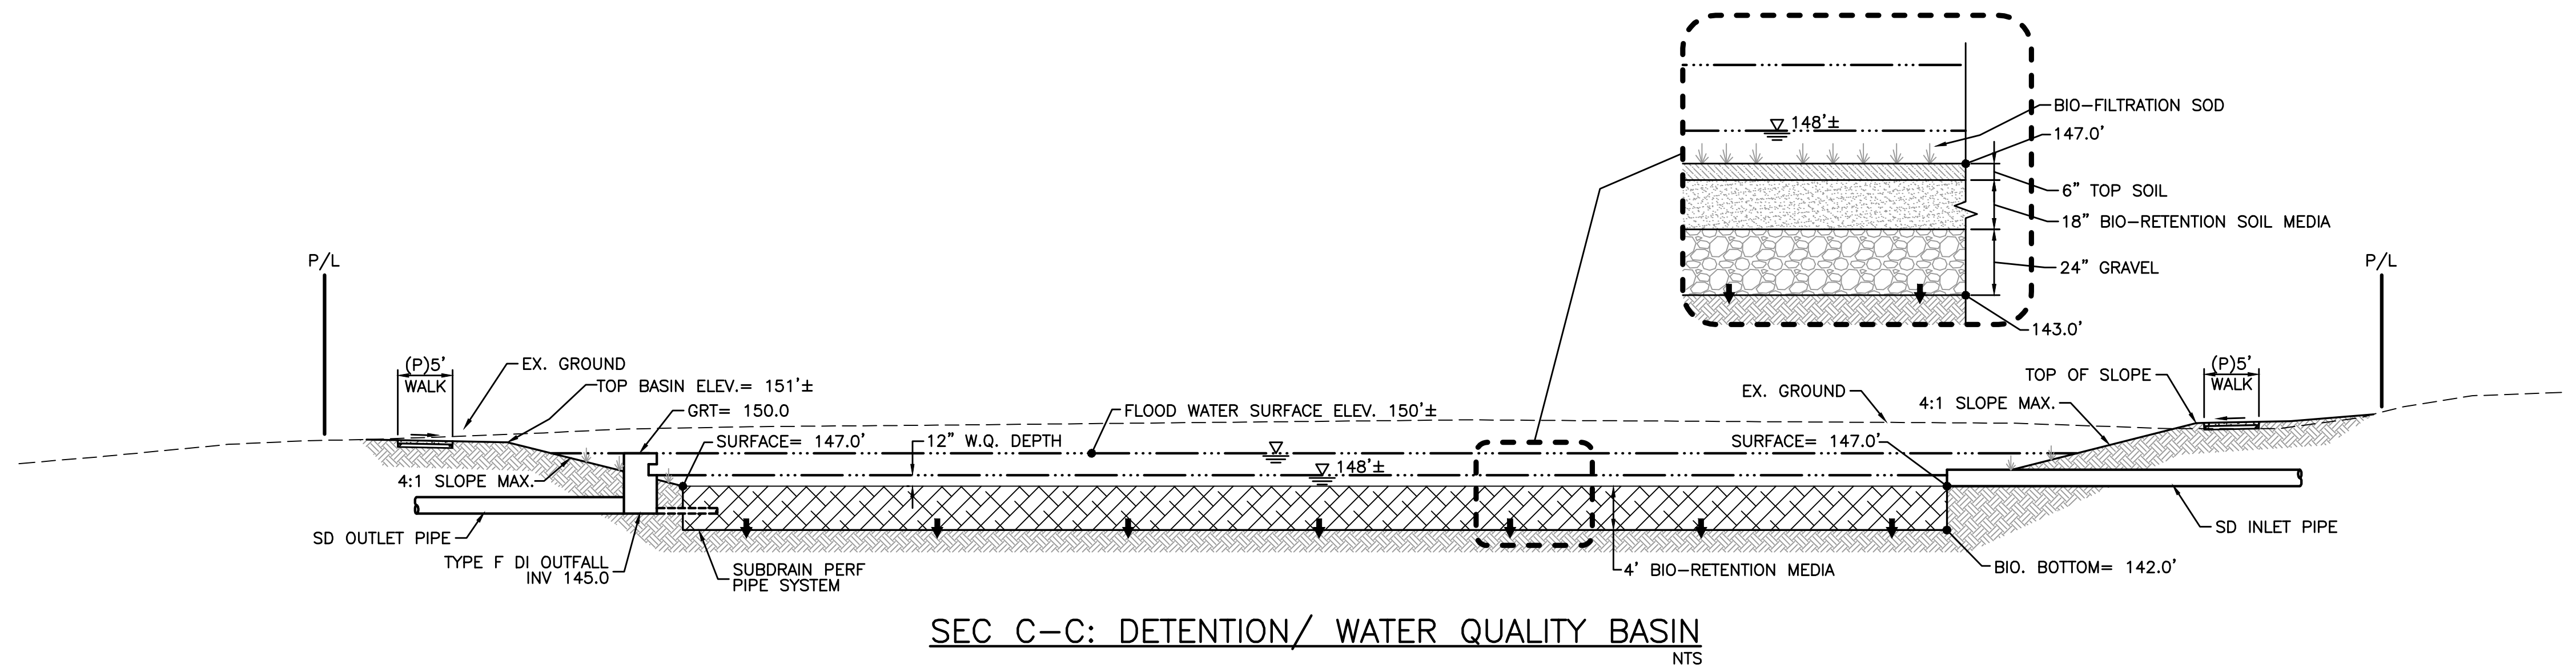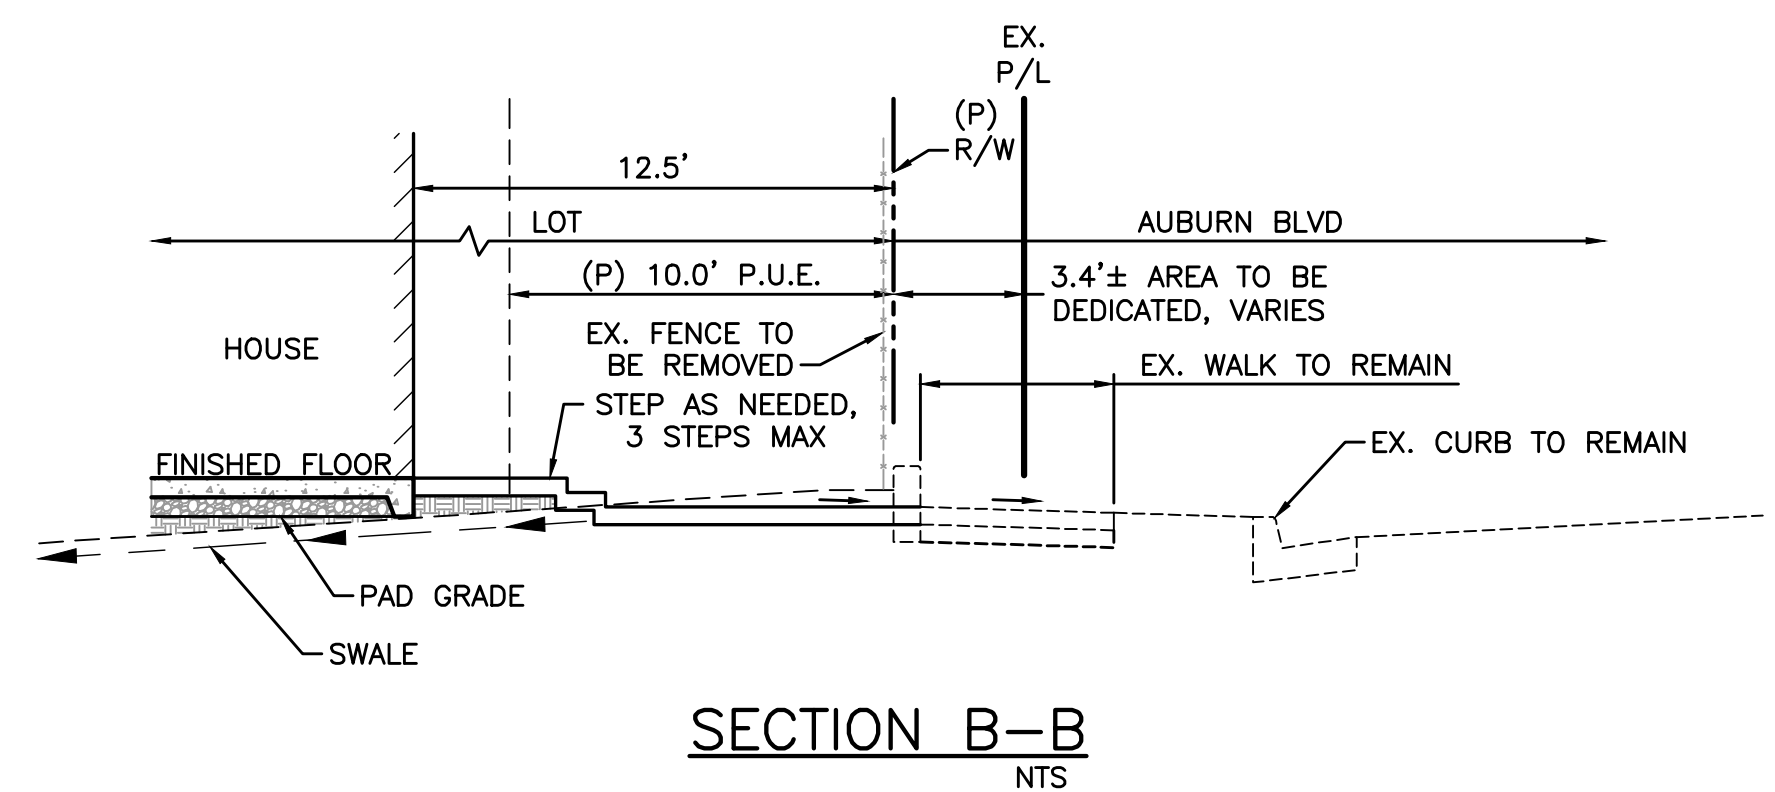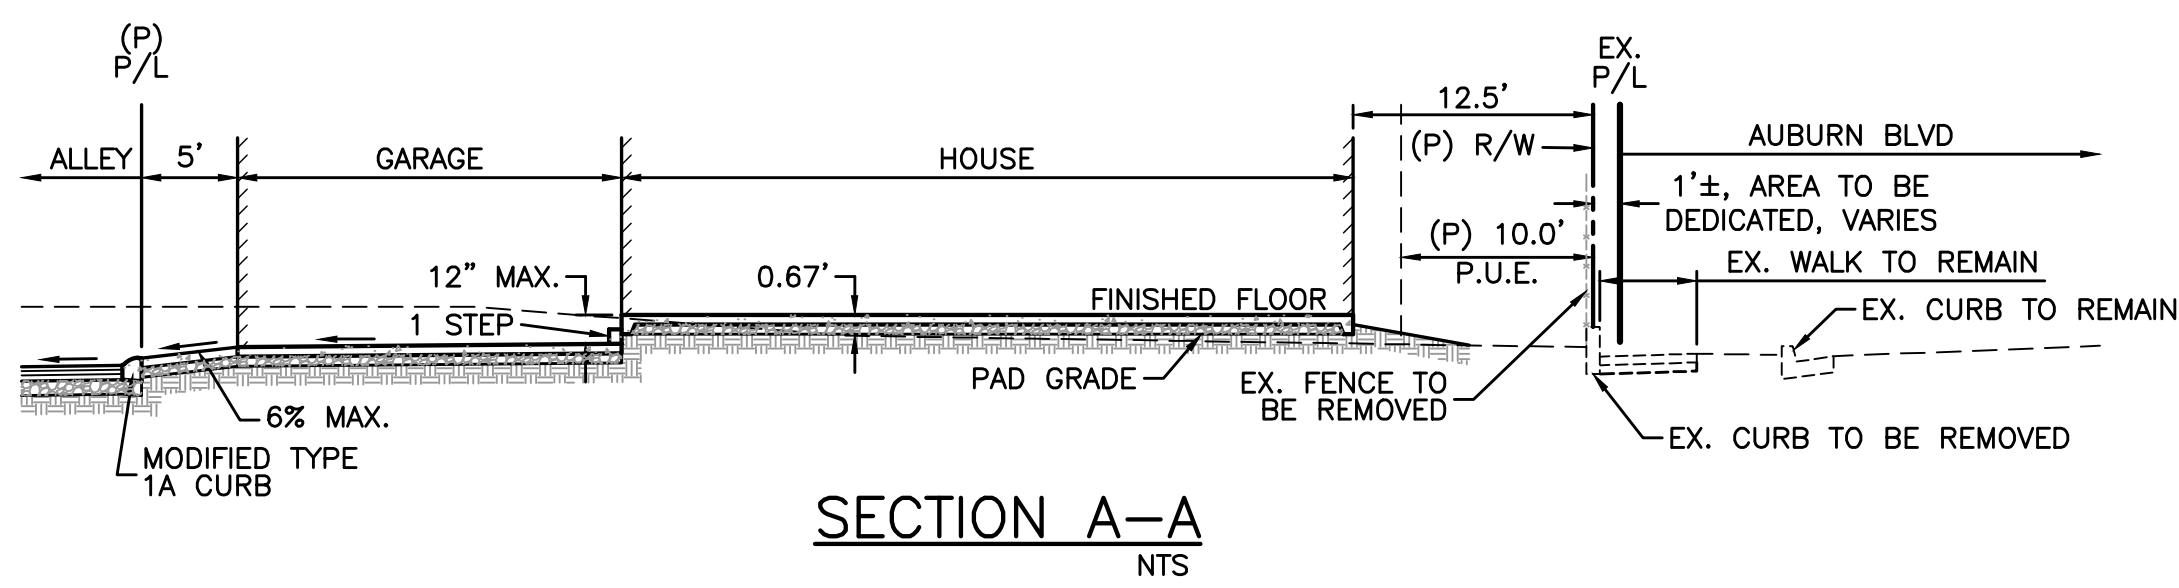

**PRELIMINARY GRADING PLAN
SECTIONS AND DETAILS
SYLVAN CORNERS**
SACRAMENTO COUNTY CITRUS HEIGHTS, CA
SHEET 2 OF 2
SEPTEMBER, 2023