




CITY OF CITRUS HEIGHTS GENERAL SERVICES DEPARTMENT

DIRECTION OF TRAVEL
→

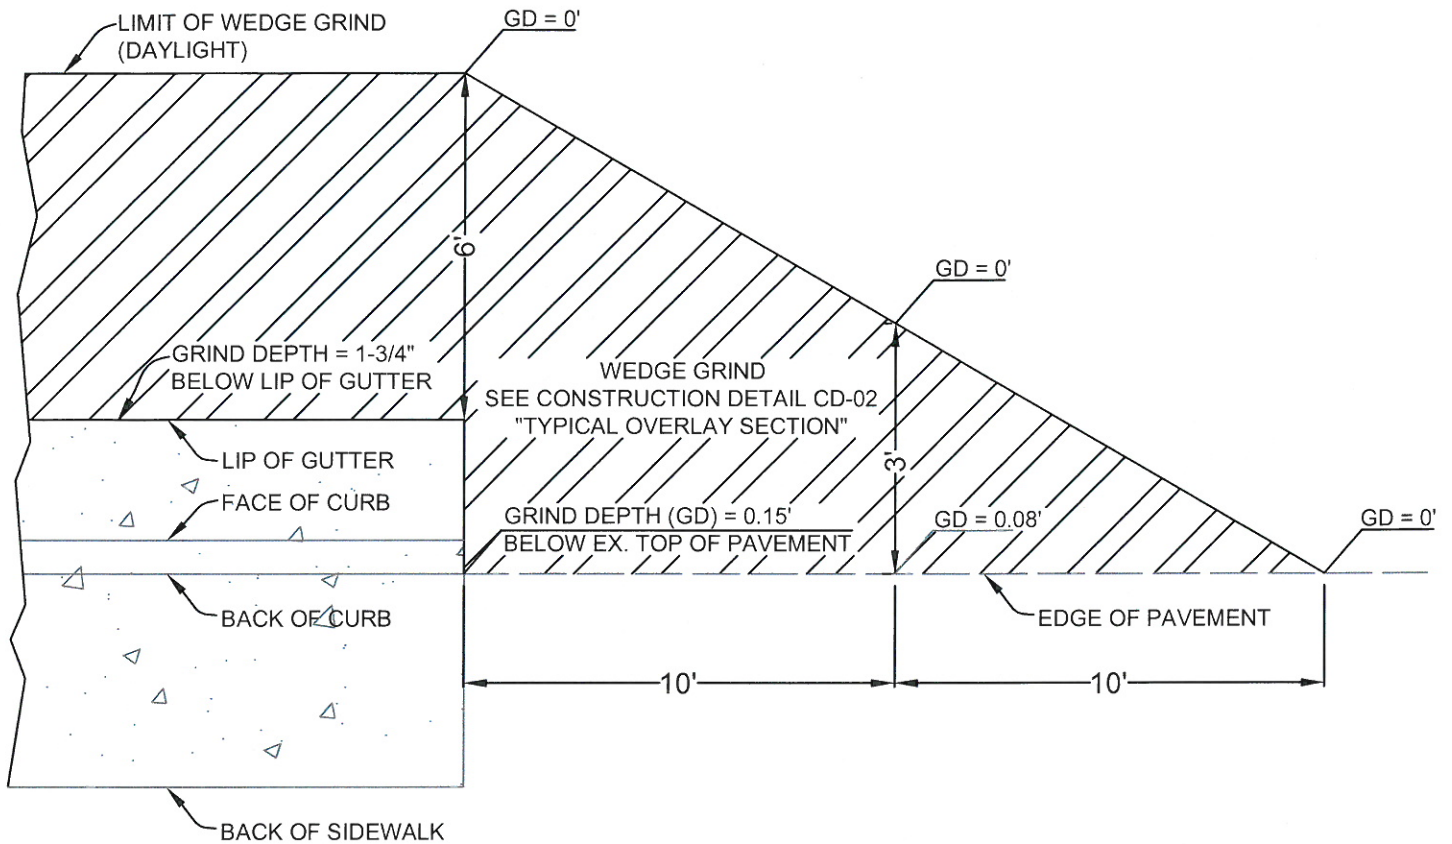

**WEDGE GRIND TRANSITION AT
LIP OF GUTTER TO EDGE OF PAVEMENT**
NTS

P:\Engineering\STANDARD DETAILS - CITY\Standard De... and PowerPoint Files\STD Construction Details_9_20_11.dwg

APPROVED BY:

Stuart Hodgkins
STUART HODGKINS, ACTING CITY ENGINEER

**WEDGE GRIND TRANSITION
AT LIP OF GUTTER TO EDGE
OF PAVEMENT**

APPROVAL DATE: 5-7-12

SCALE: NONE

DRAWN BY: Jing Le Liu

CD - 04