

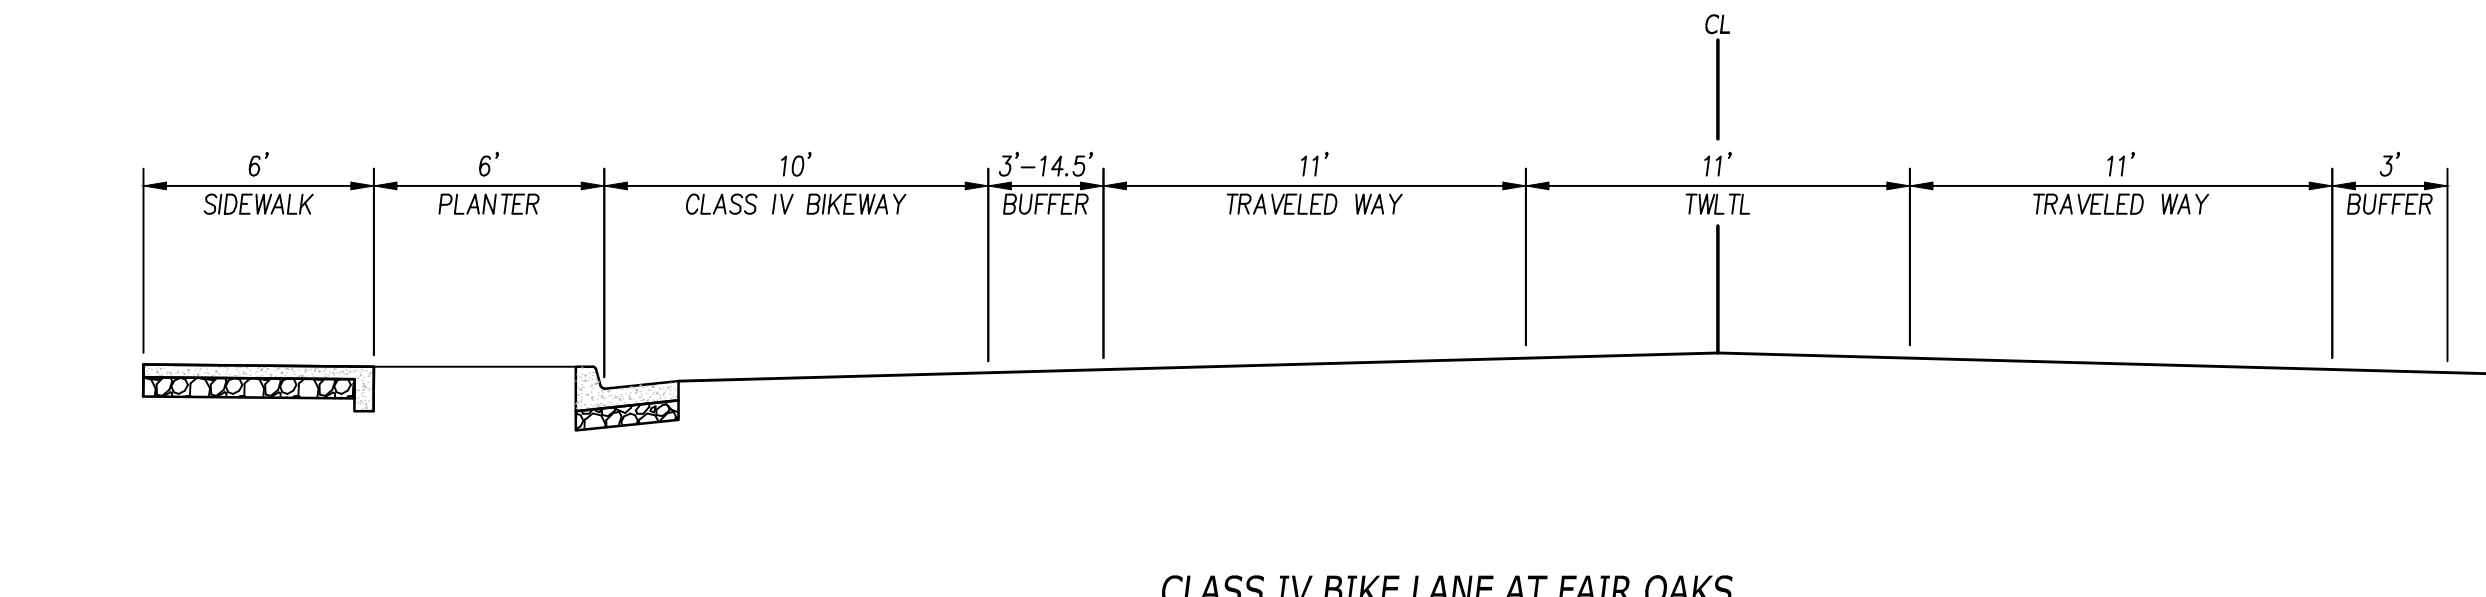
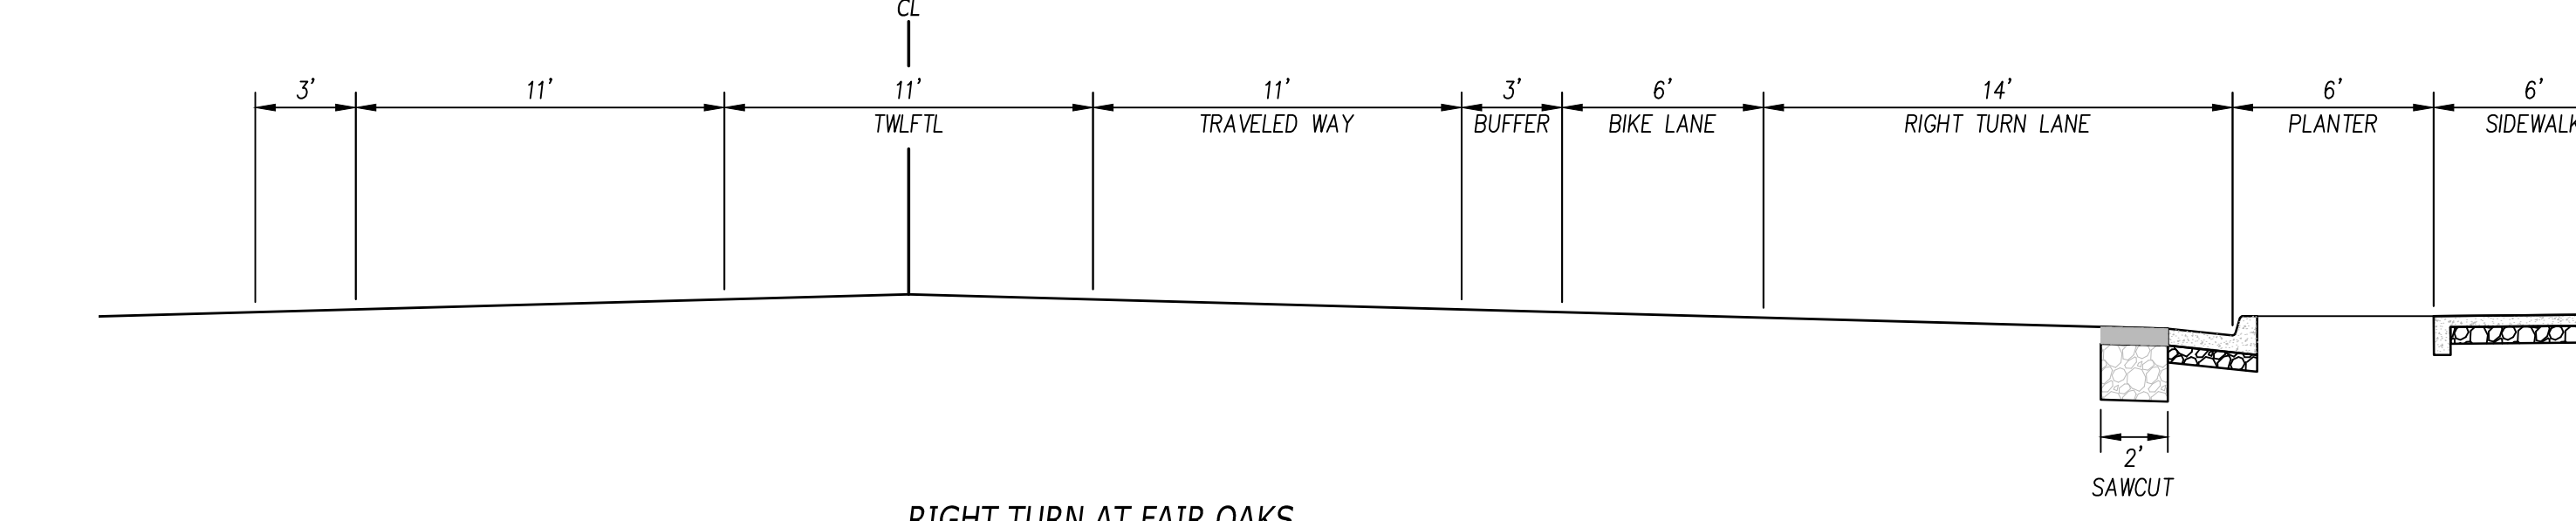


LEGEND:

- RAISED MEDIAN
- LANDSCAPE AREA
- BIKEWAY CROSSWALK AT UNCONTROLLED CROSSINGS
- BIKEWAY SYMBOL AND ARROW
- SCHOOL ZONE PEDESTRIAN CROSSWALK
- PEDESTRIAN CROSSWALK

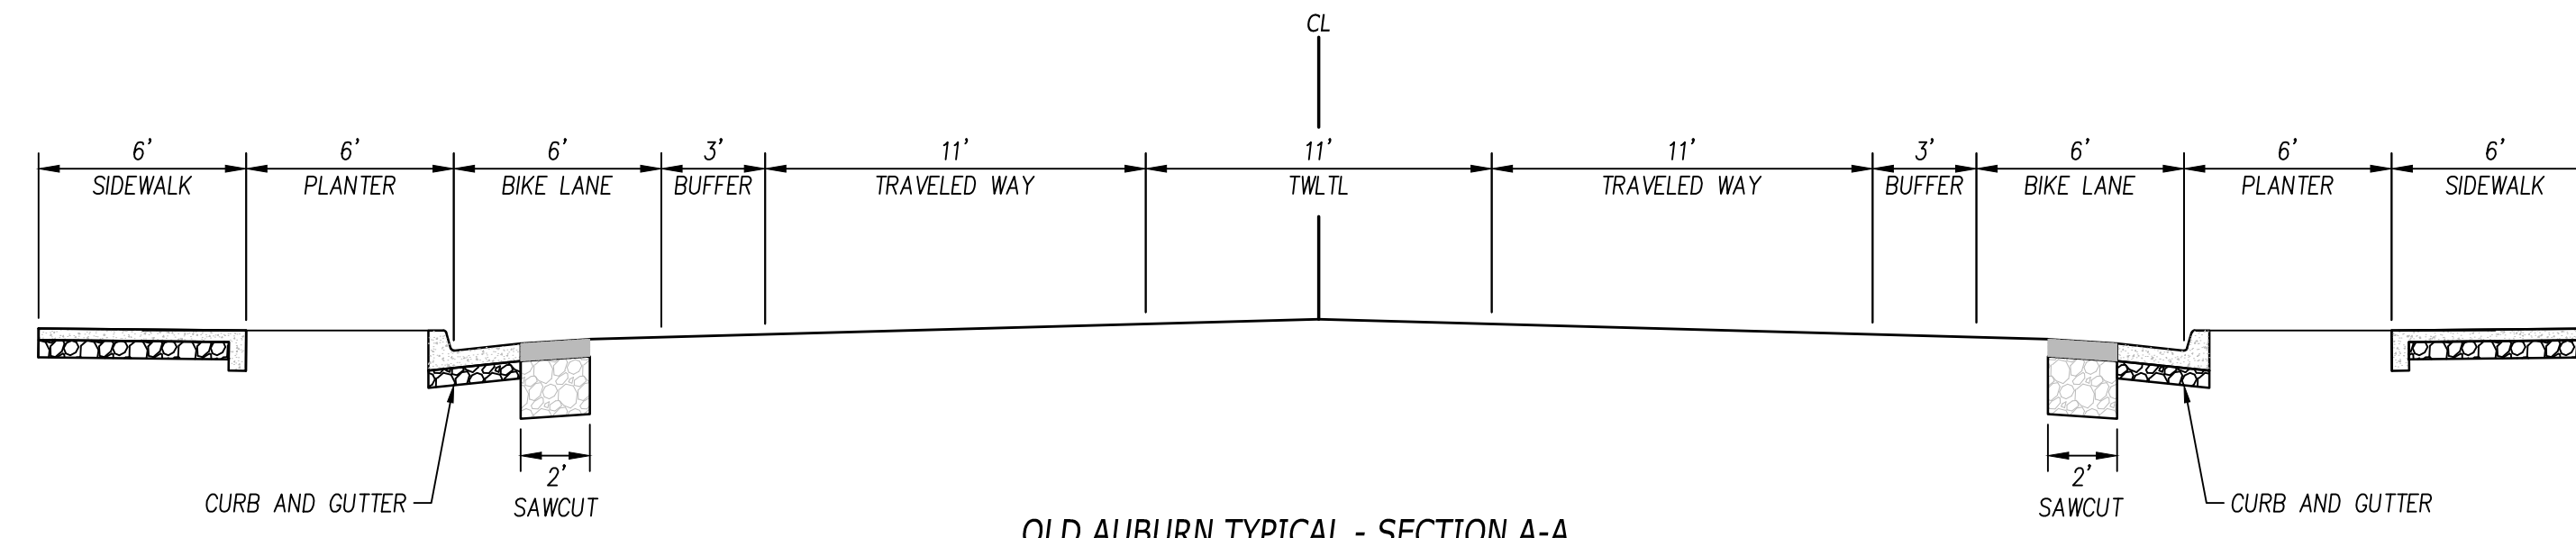

INTERSECTION OLD AUBURN/FAIR OAKS - OPTION 1

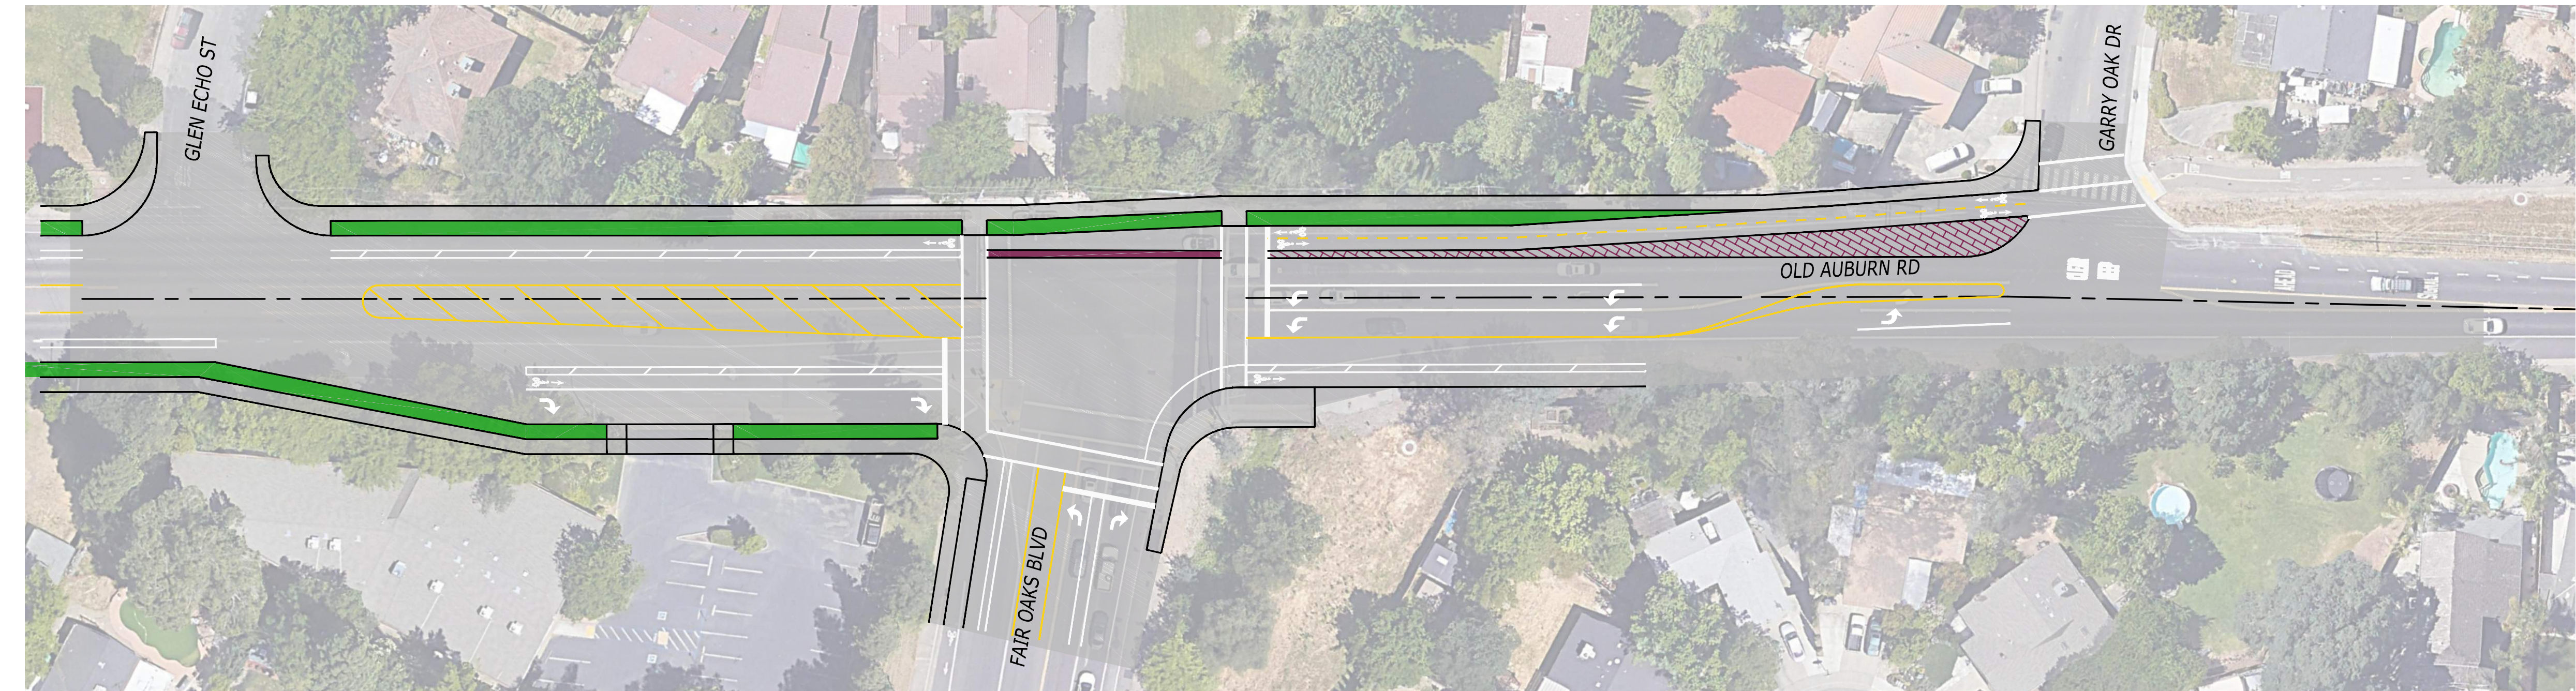

INTERSECTION OLD AUBURN/FAIR OAKS - OPTION 2