




CITY OF CITRUS HEIGHTS

BUILDING DIVISION

6360 Fountain Square Drive Citrus Heights, Ca. 95621-5577
 (916) 727-4760 Inspections (916) 727-4750 www.citrusheights.net

FOUNDATION / SLAB REQUIREMENTS

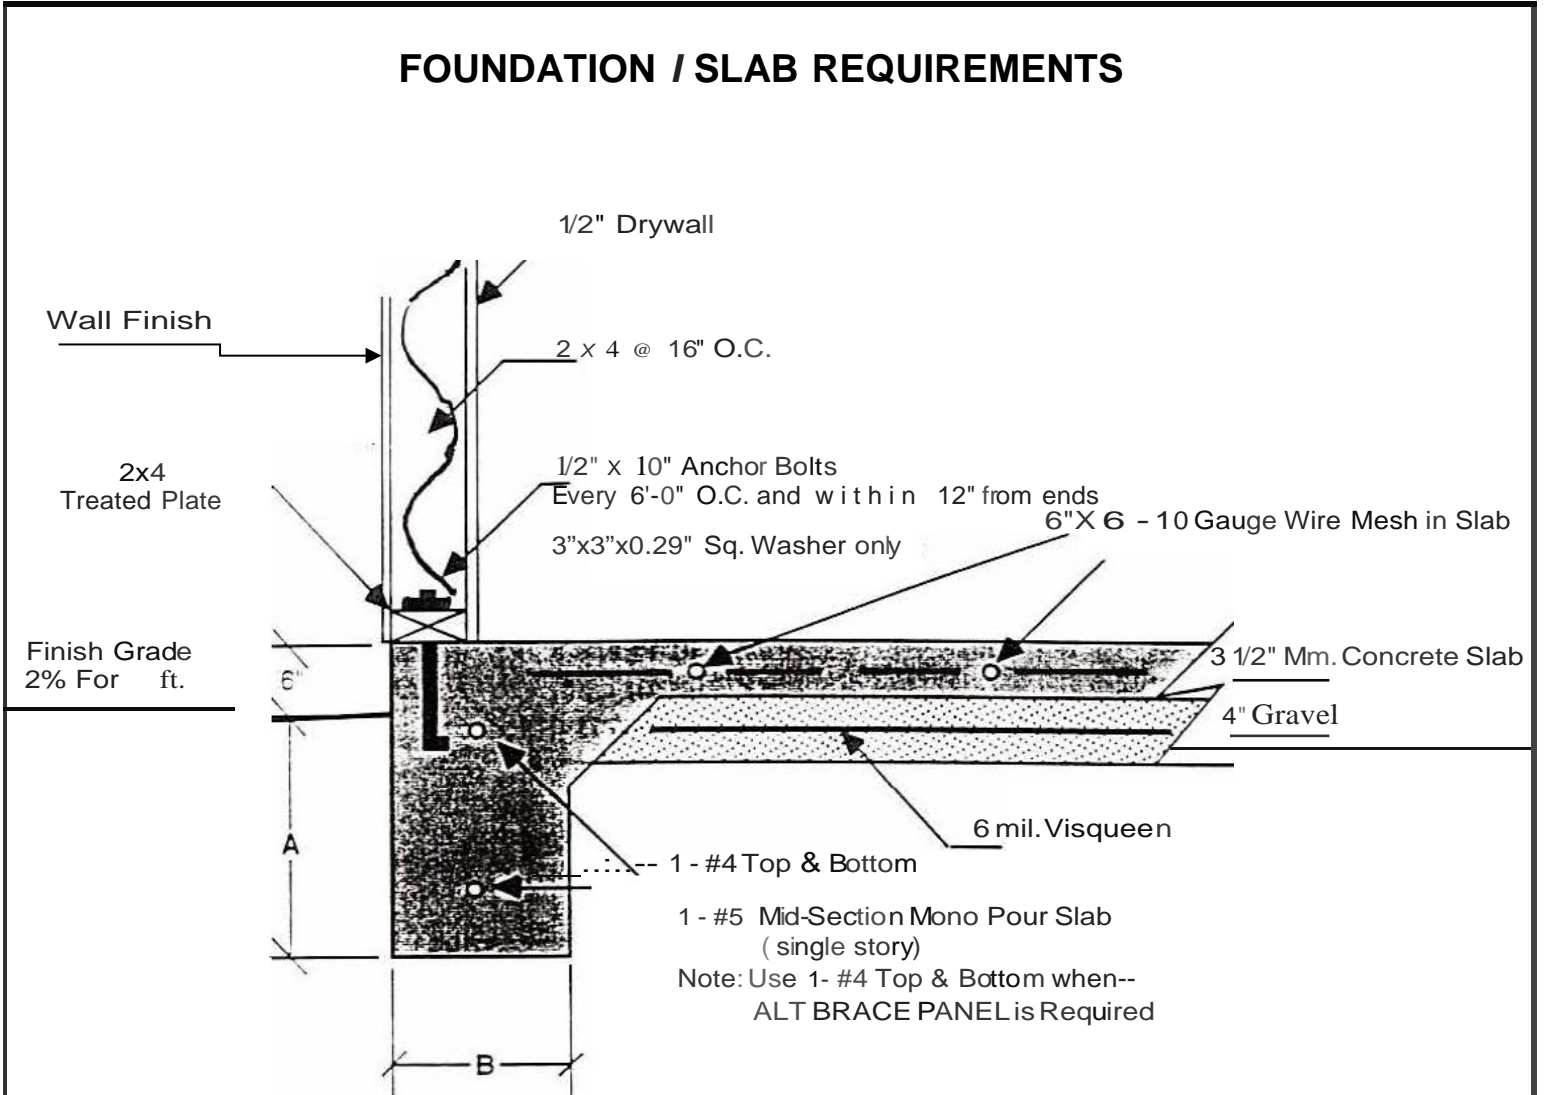

Number of Story	A Depth Below Undisturbed Ground	B Width of Footing
1	12"	12"
2	18"	15"