



NOT FOR CONSTRUCTION  
THIS SET OF DOCUMENTS ARE FOR REVIEW AND COST ESTIMATION ONLY

JST ARCHITECTS  
ARCHITECTURE | PLANNING | MAUSOLEUM | CEMETERY | INTERIORS  
WWW.JSTARARCHITECTS.COM  
9011 MAIN STREET, SUITE 6250  
DALLAS, TEXAS 75248  
@JSTUARTTODD, INC.

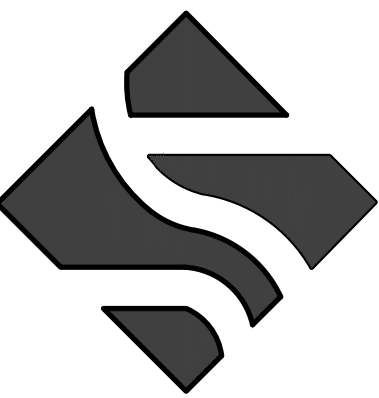

CALVARY CEMETERY MAINTENANCE SERVICE FACILITY  
ROMAN CATHOLIC DIOCESE OF SACRAMENTO  
CITRUS HEIGHTS, CA.

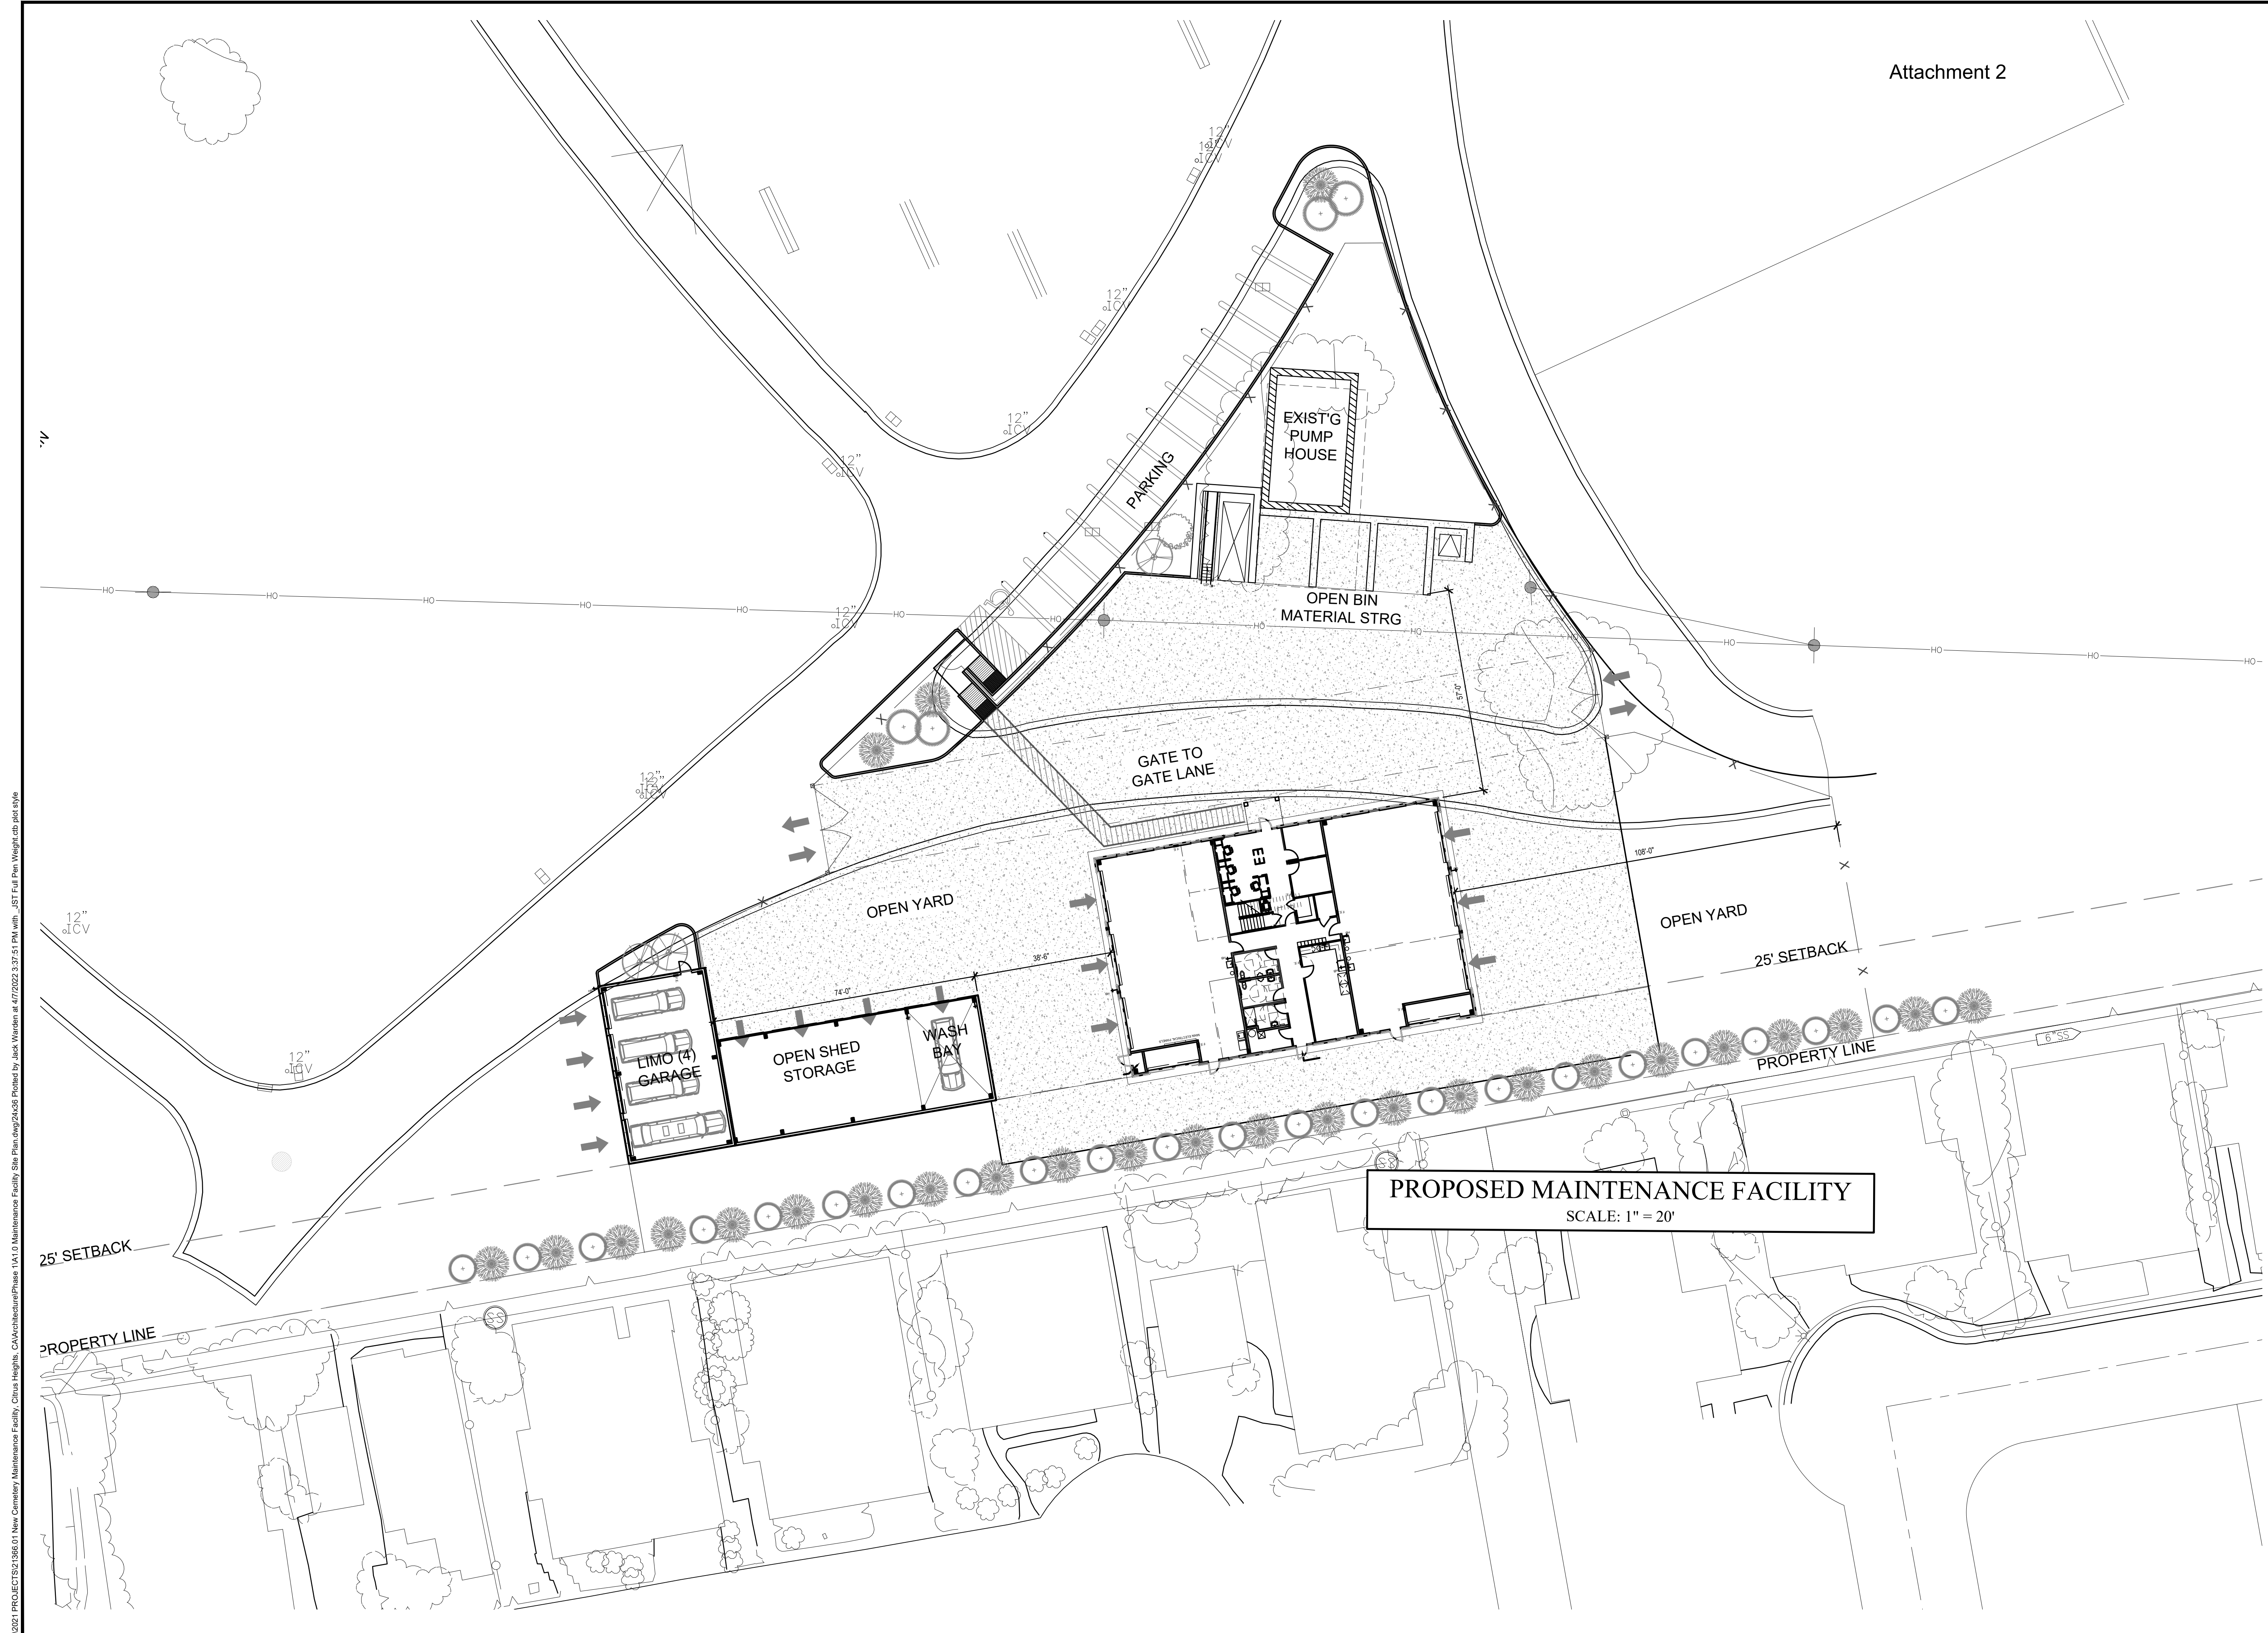

P:\2021 PROJECTS\21366.01 New Cemetery Maintenance Facility, Citrus Heights, CA\Architecture\Phase 1\A1.0 Maintenance Facility Site Plan.dwg 2/24/22 3:37:51 PM with \_JST Full Pen Weight.ctb plot style