

OWNER:
CITY OF CITRUS HEIGHTS
6380 FOUNTAIN SQUARE DRIVE
CITRUS HEIGHTS CA 95610-3824

APPLICANT:
MICHAEL LAFORTUNE
WOODSIDE HOME OF NORTHERN CALIFORNIA
111 WOODMERE DR, SUITE 190
FOLSOM, CALIFORNIA 95630

ENGINEER:
BAKER WILLIAMS ENGINEERING GROUP
6939 SUNRISE BLVD., SUITE 112
CITRUS HEIGHTS, CALIFORNIA 95610
PH. (916) 331-4336 FAX (916) 331-4430
EMAIL: OFFICE@BWENGINEERS.COM

ASSESSOR'S PARCEL NUMBER:
211-0020-025

ACREAGE:
11.32± ACRES

EXISTING USE:
VACANT

PROPOSED USE:
SINGLE FAMILY RESIDENTIAL:
70 TRADITIONAL LOTS
24 ALLEY-LOADED LOTS

EXISTING ZONING:
RD-2

PROPOSED ZONING:
SPA

PROPOSED DENSITY:
94 RESIDENTIAL LOTS/ 11.26 NET ACRES = 8.35 d.u./n.

LOT SIZE:
MIN. LOT = 2,625 SF
MAX. LOT = 5,725 SF
AVERAGE = 3,190 SF

PROPOSED IMPROVEMENTS:
CITRUS HEIGHTS

SEWER:
S.A.S.D.

WATER SUPPLY:
CITRUS HEIGHTS WATER DISTRICT

DRAINAGE:
CITY OF CITRUS HEIGHTS PUBLIC WORKS AND
ENGINEERING

FIRE PROTECTION:
SAC METRO FIRE DEPARTMENT

TELEPHONE SERVICE:
AT&T


ELECTRICAL SERVICE:
SMUD

GAS SUPPLY:
N/A


SCHOOL DISTRICT:
SAN JUAN UNIFIED SCHOOL DISTRICT

PARK DISTRICT:
SUNRISE PARK DISTRICT

1

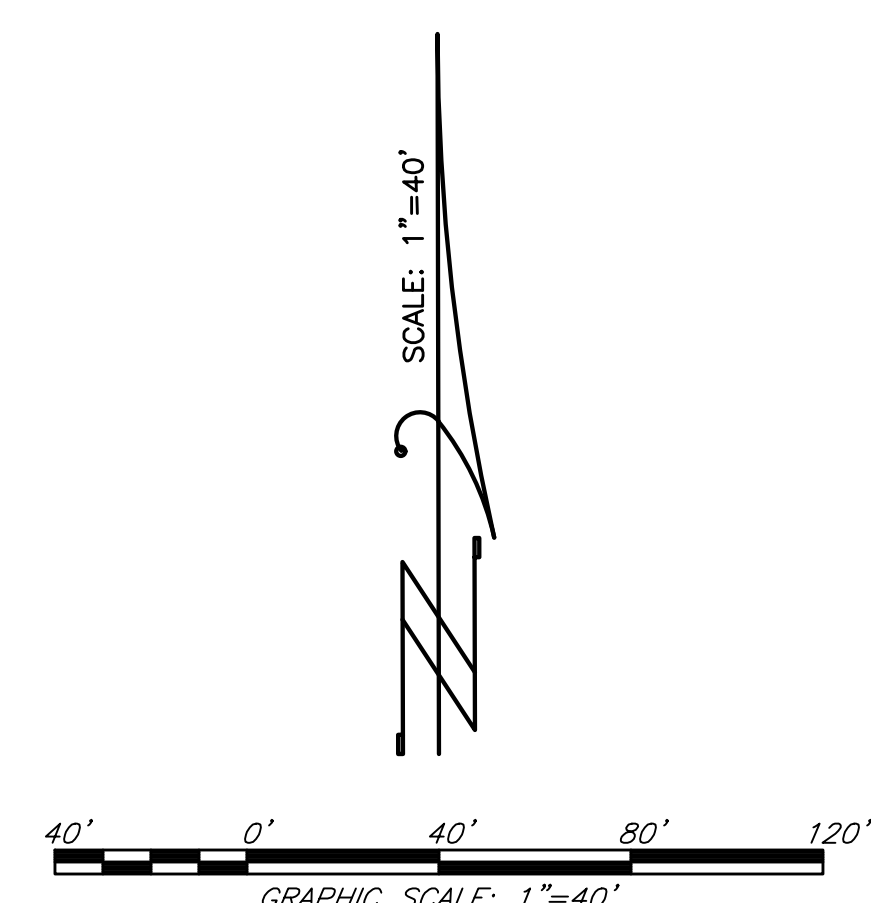

SACRAMENTO COUNTY CITRUS HEIGHTS, CA
SEPTEMBER, 2023

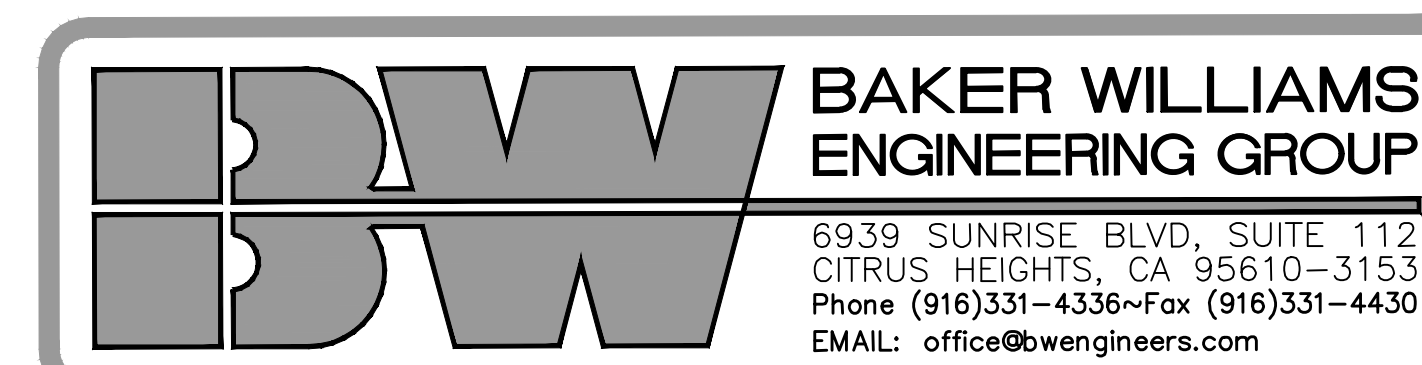

JOB NO. 21-03-003