



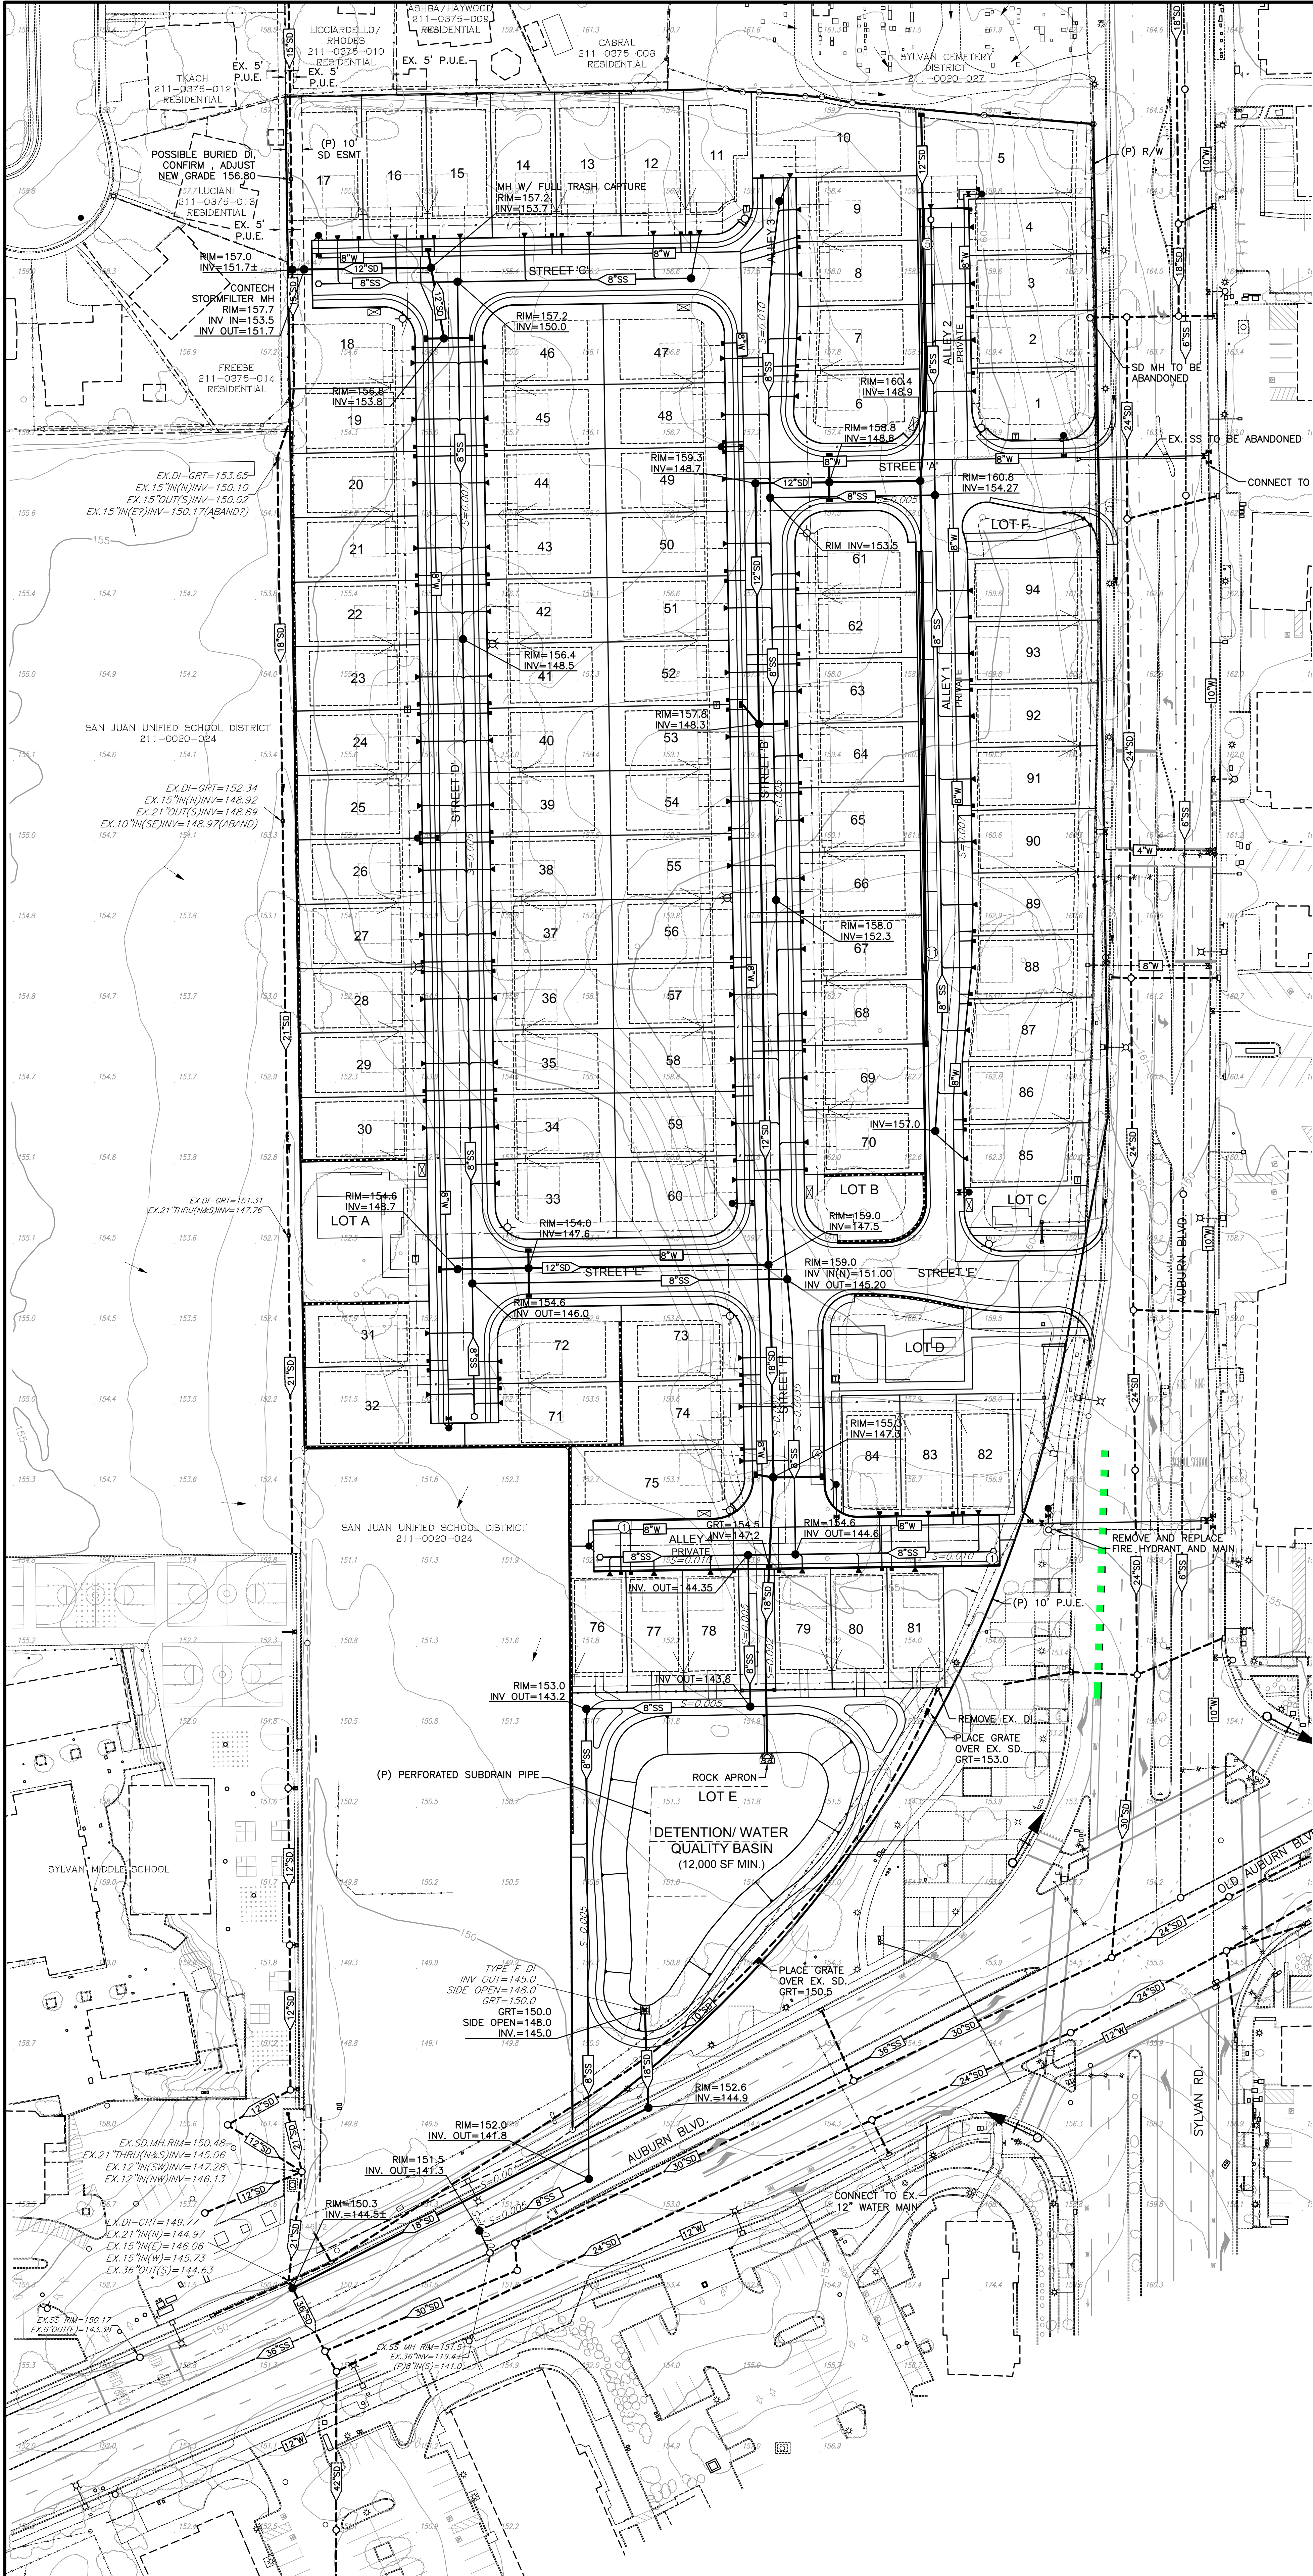


Attachment G

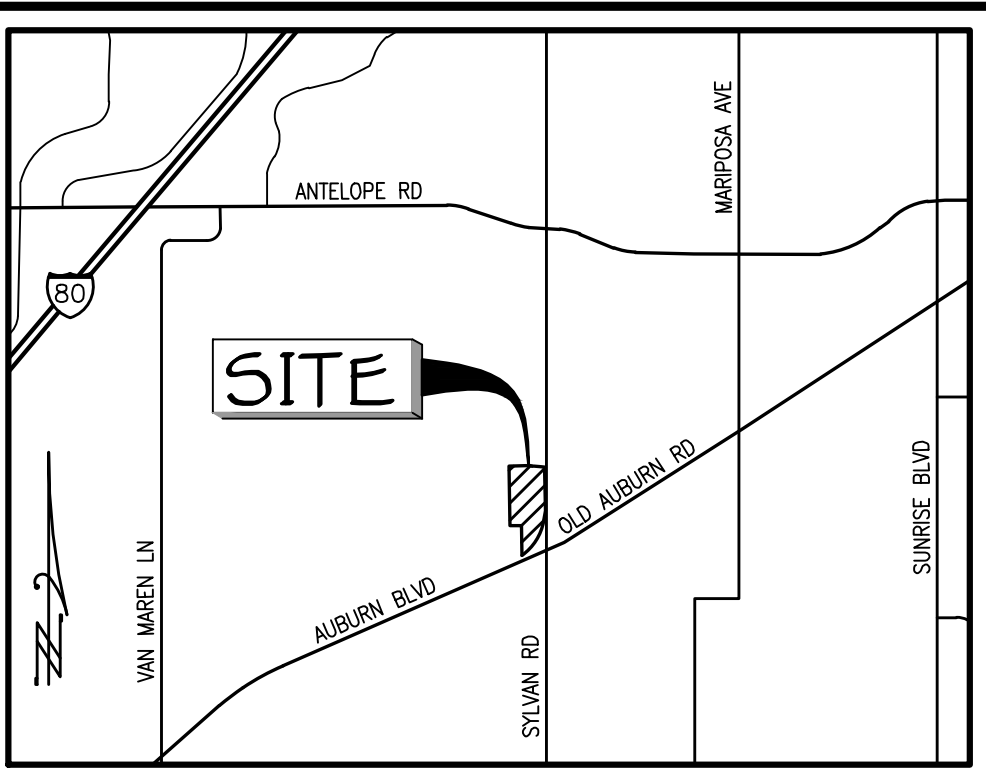

LEGEND:

EXISTING	PROPOSED

DRY UTILITY SERVICE

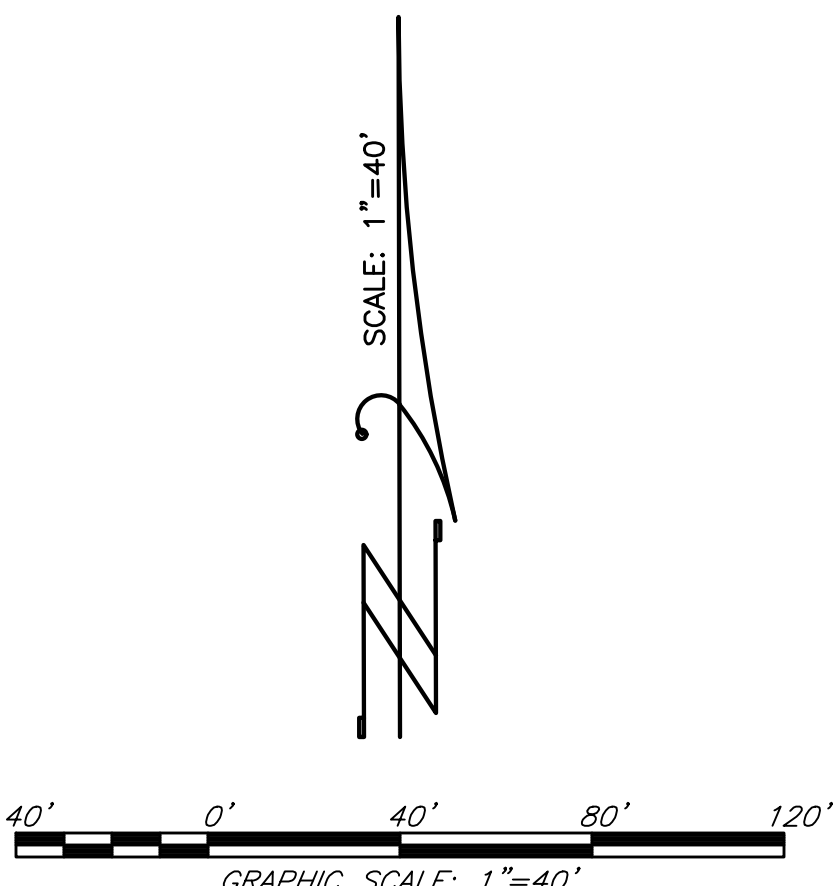

UTILITY PLAN
SYLVAN CORNERS
SACRAMENTO COUNTY CITRUS HEIGHTS, CA
SHEET 1 OF 2
SEPTEMBER, 2023

Baker Williams Engineering Group
6939 Sunrise Blvd, Suite 112
Citrus Heights, CA 95610-3153
Phone (916)331-4336~Fax (916)331-4430
Email: office@bengineers.com



**BAKER WILLIAMS
ENGINEERING GROUP**

6939 SUNRISE BLVD, SUITE 112
CITRUS HEIGHTS, CA 95610-3153
Phone (916)331-4336~Fax (916)331-4430
EMAIL: office@wengineers.com